






Copyright ©
contractors to check all dimensions on site and any
discrepancies to be reported immediately to the
architect. only figured dimensions are to be worked
from except for profile work to timber details.

narracotts architects

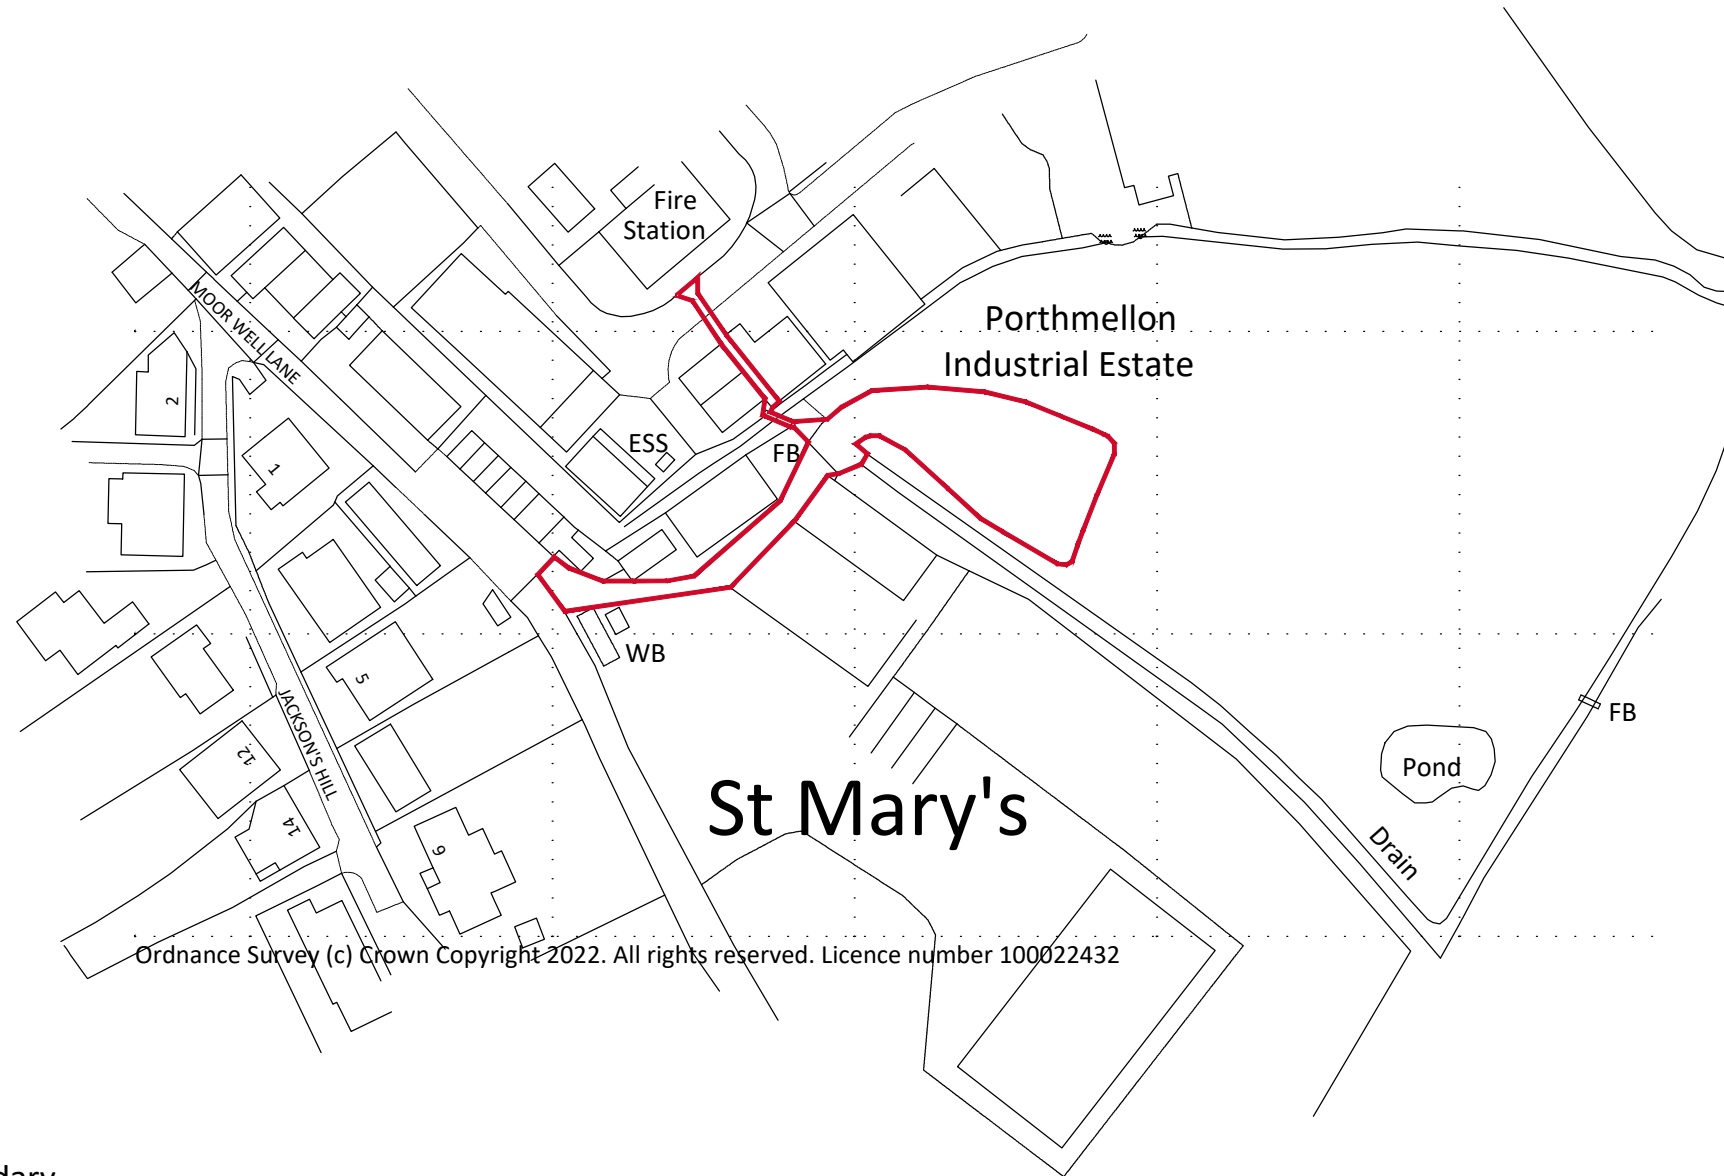

Ordnance Survey (c) Crown Copyright 2022. All rights reserved. Licence number 100022432

— Site boundary

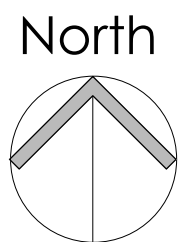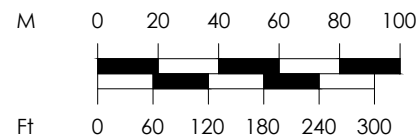

1:2500

revisions:

status:
Planning

project:
Climate adoption Scilly
for Council of Isles of Scilly

drawing title:
Location plan

scale:
1: 1250 @A3

job no:
2485

date:
October 2022

rev:

LP

narracotts
architects
2nd Floor, Harbour Point,
Victoria Parade, Torquay.

E : architects@narracotts.co.uk
W : www.narracotts.co.uk
T : 01803 293224

