
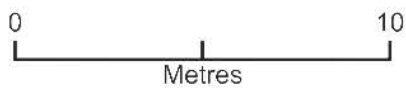


Fairview, 5 Moonrakers, Garrison Lane, St Mary's

RECEIVED

By Liv Rickman at 11:05 am, Aug 10, 2022

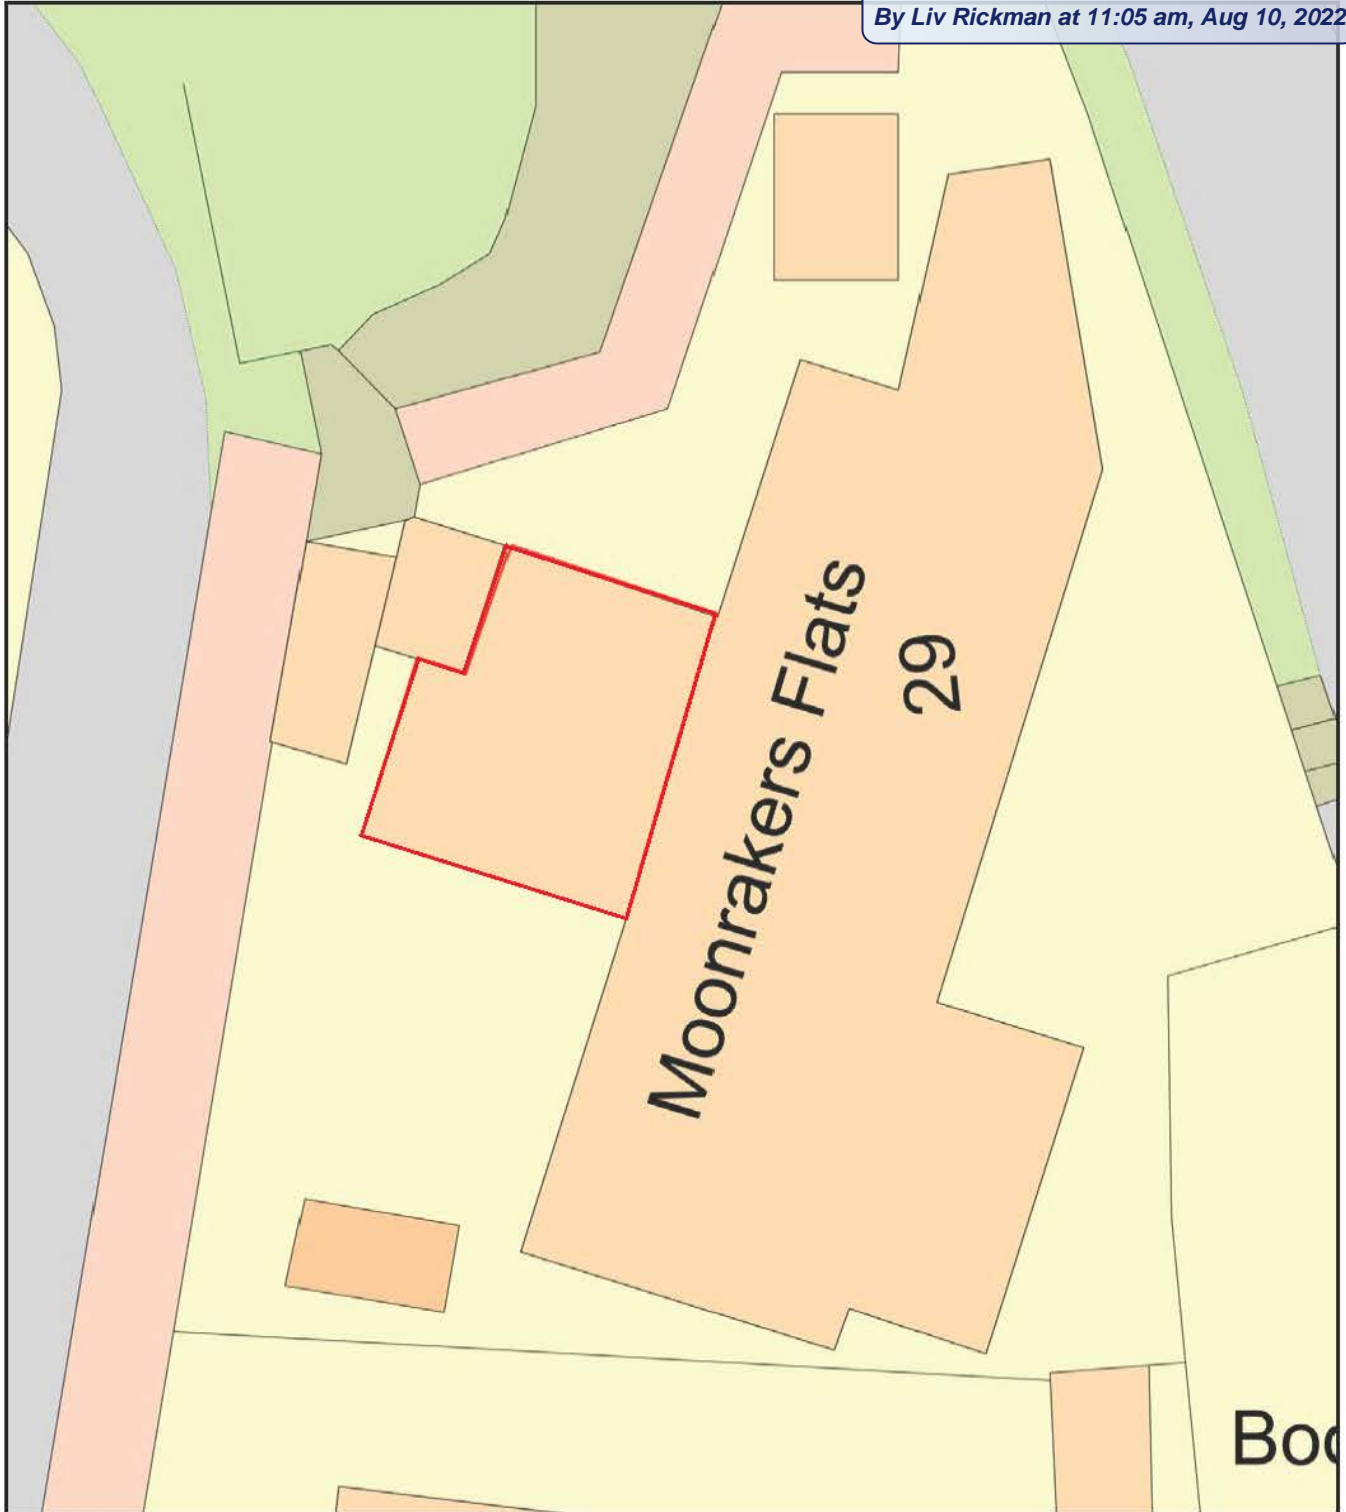

Plan Produced for: Elizabeth Crowe

Date Produced: 07 Aug 2022

Plan Reference Number: TQRQM22219195715255

Scale: 1:200 @ A4

RECEIVED

By Liv Rickman at 11:04 am, Aug 10, 2022