
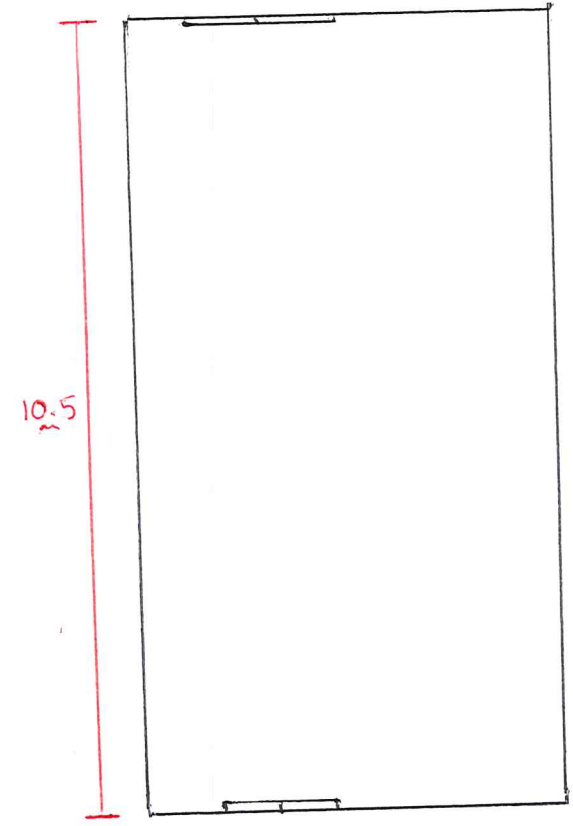


ELEVATIONS 1/3 HARTWELL 1/4


1:100

GROUND

FIRST

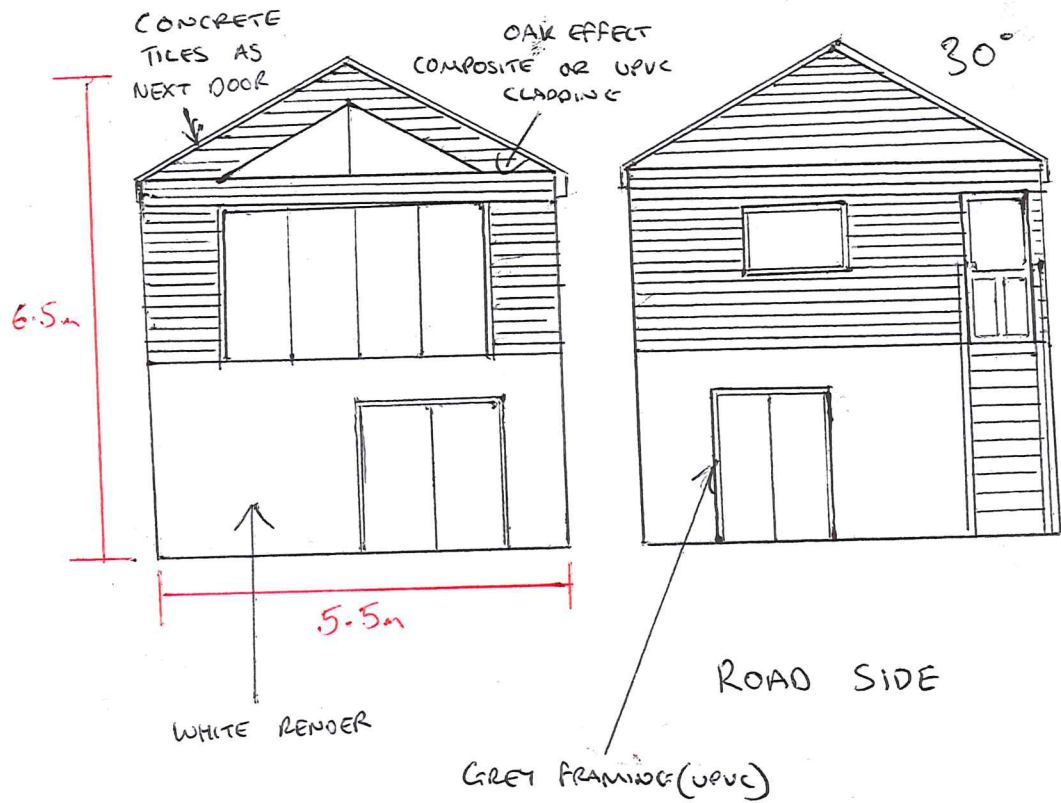


10.5

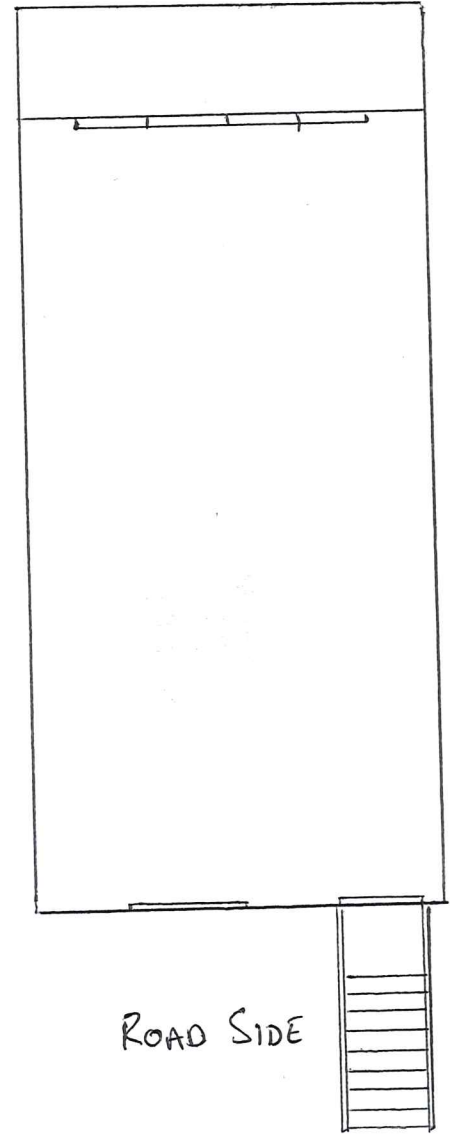

ROAD SIDE

RECEIVED
By Liv Rickman at 12:26 pm, Aug 16, 2022


NORTH SIDE

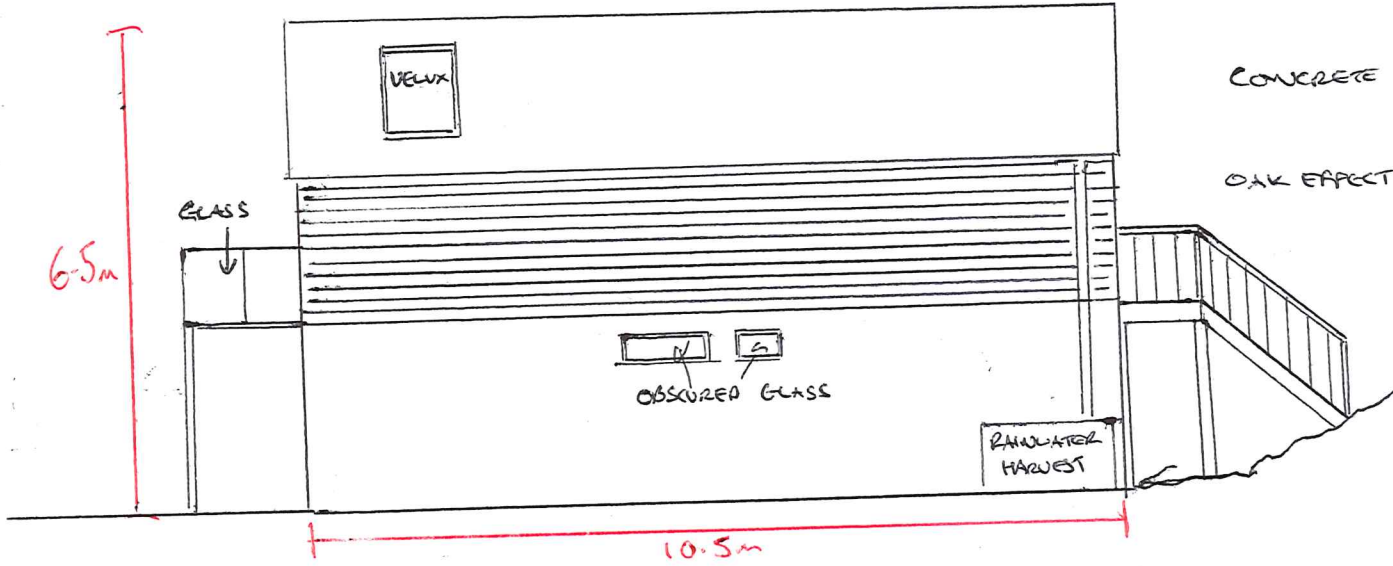

CONCRETE TILES

OAK EFFECT COMPOSITE OR UPVC CLADDING

SOUTH SIDE

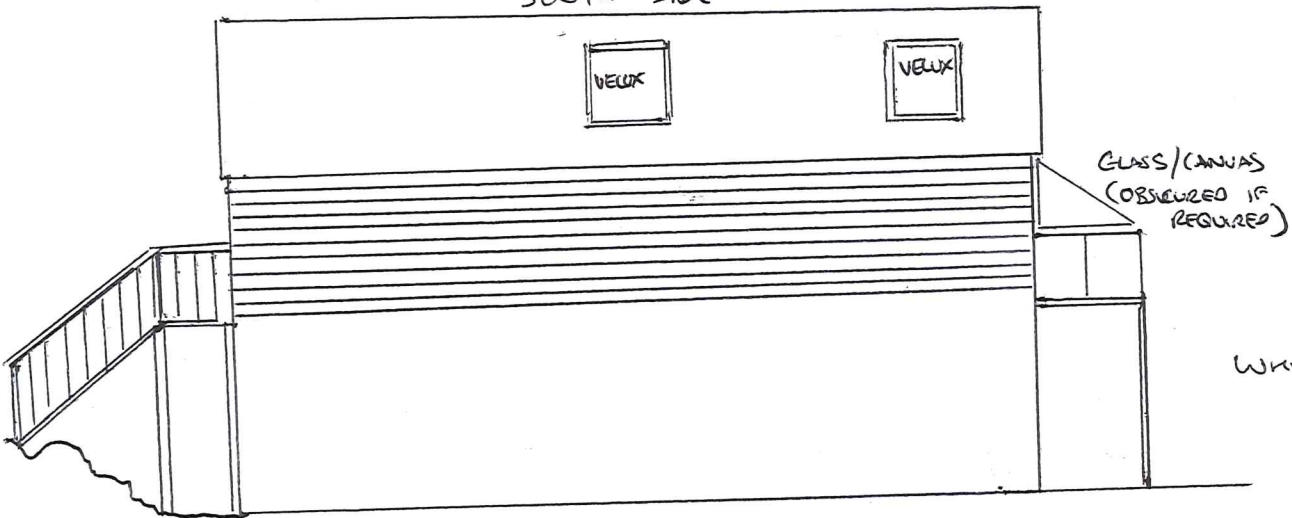

GLASS/CANVAS
(OBSURED IF
REQUIRED)

WHITE RENDER

RECEIVED

By Liv Rickman at 12:27 pm, Aug 16, 2022


ELEVATIONS

3/3

HARTWELL

1/4

1:100

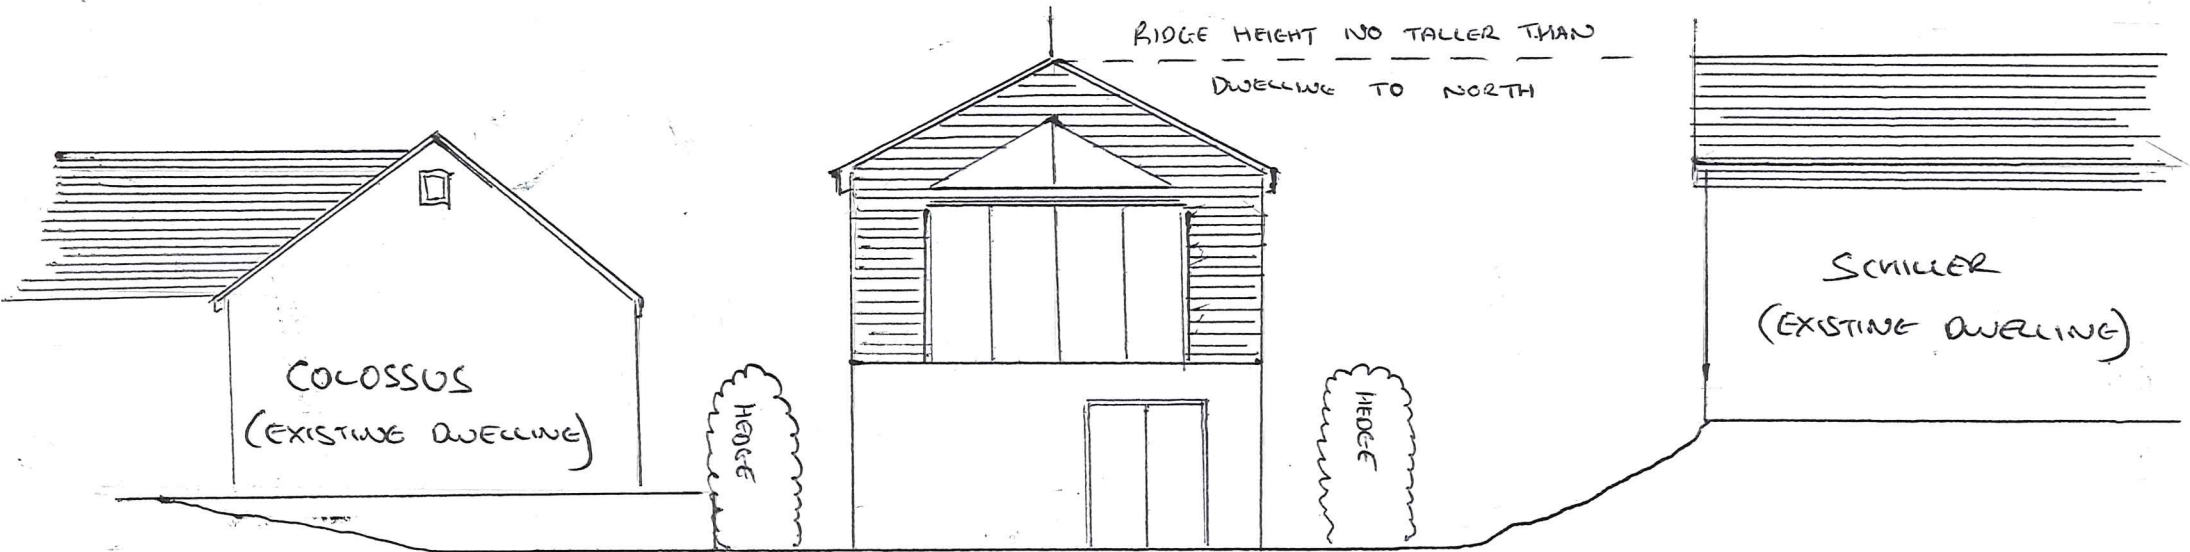

RECEIVED
By Liv Rickman at 12:27 pm, Aug 16, 2022