


RECEIVED
By A King at 11:59 am, Sep 09, 2022

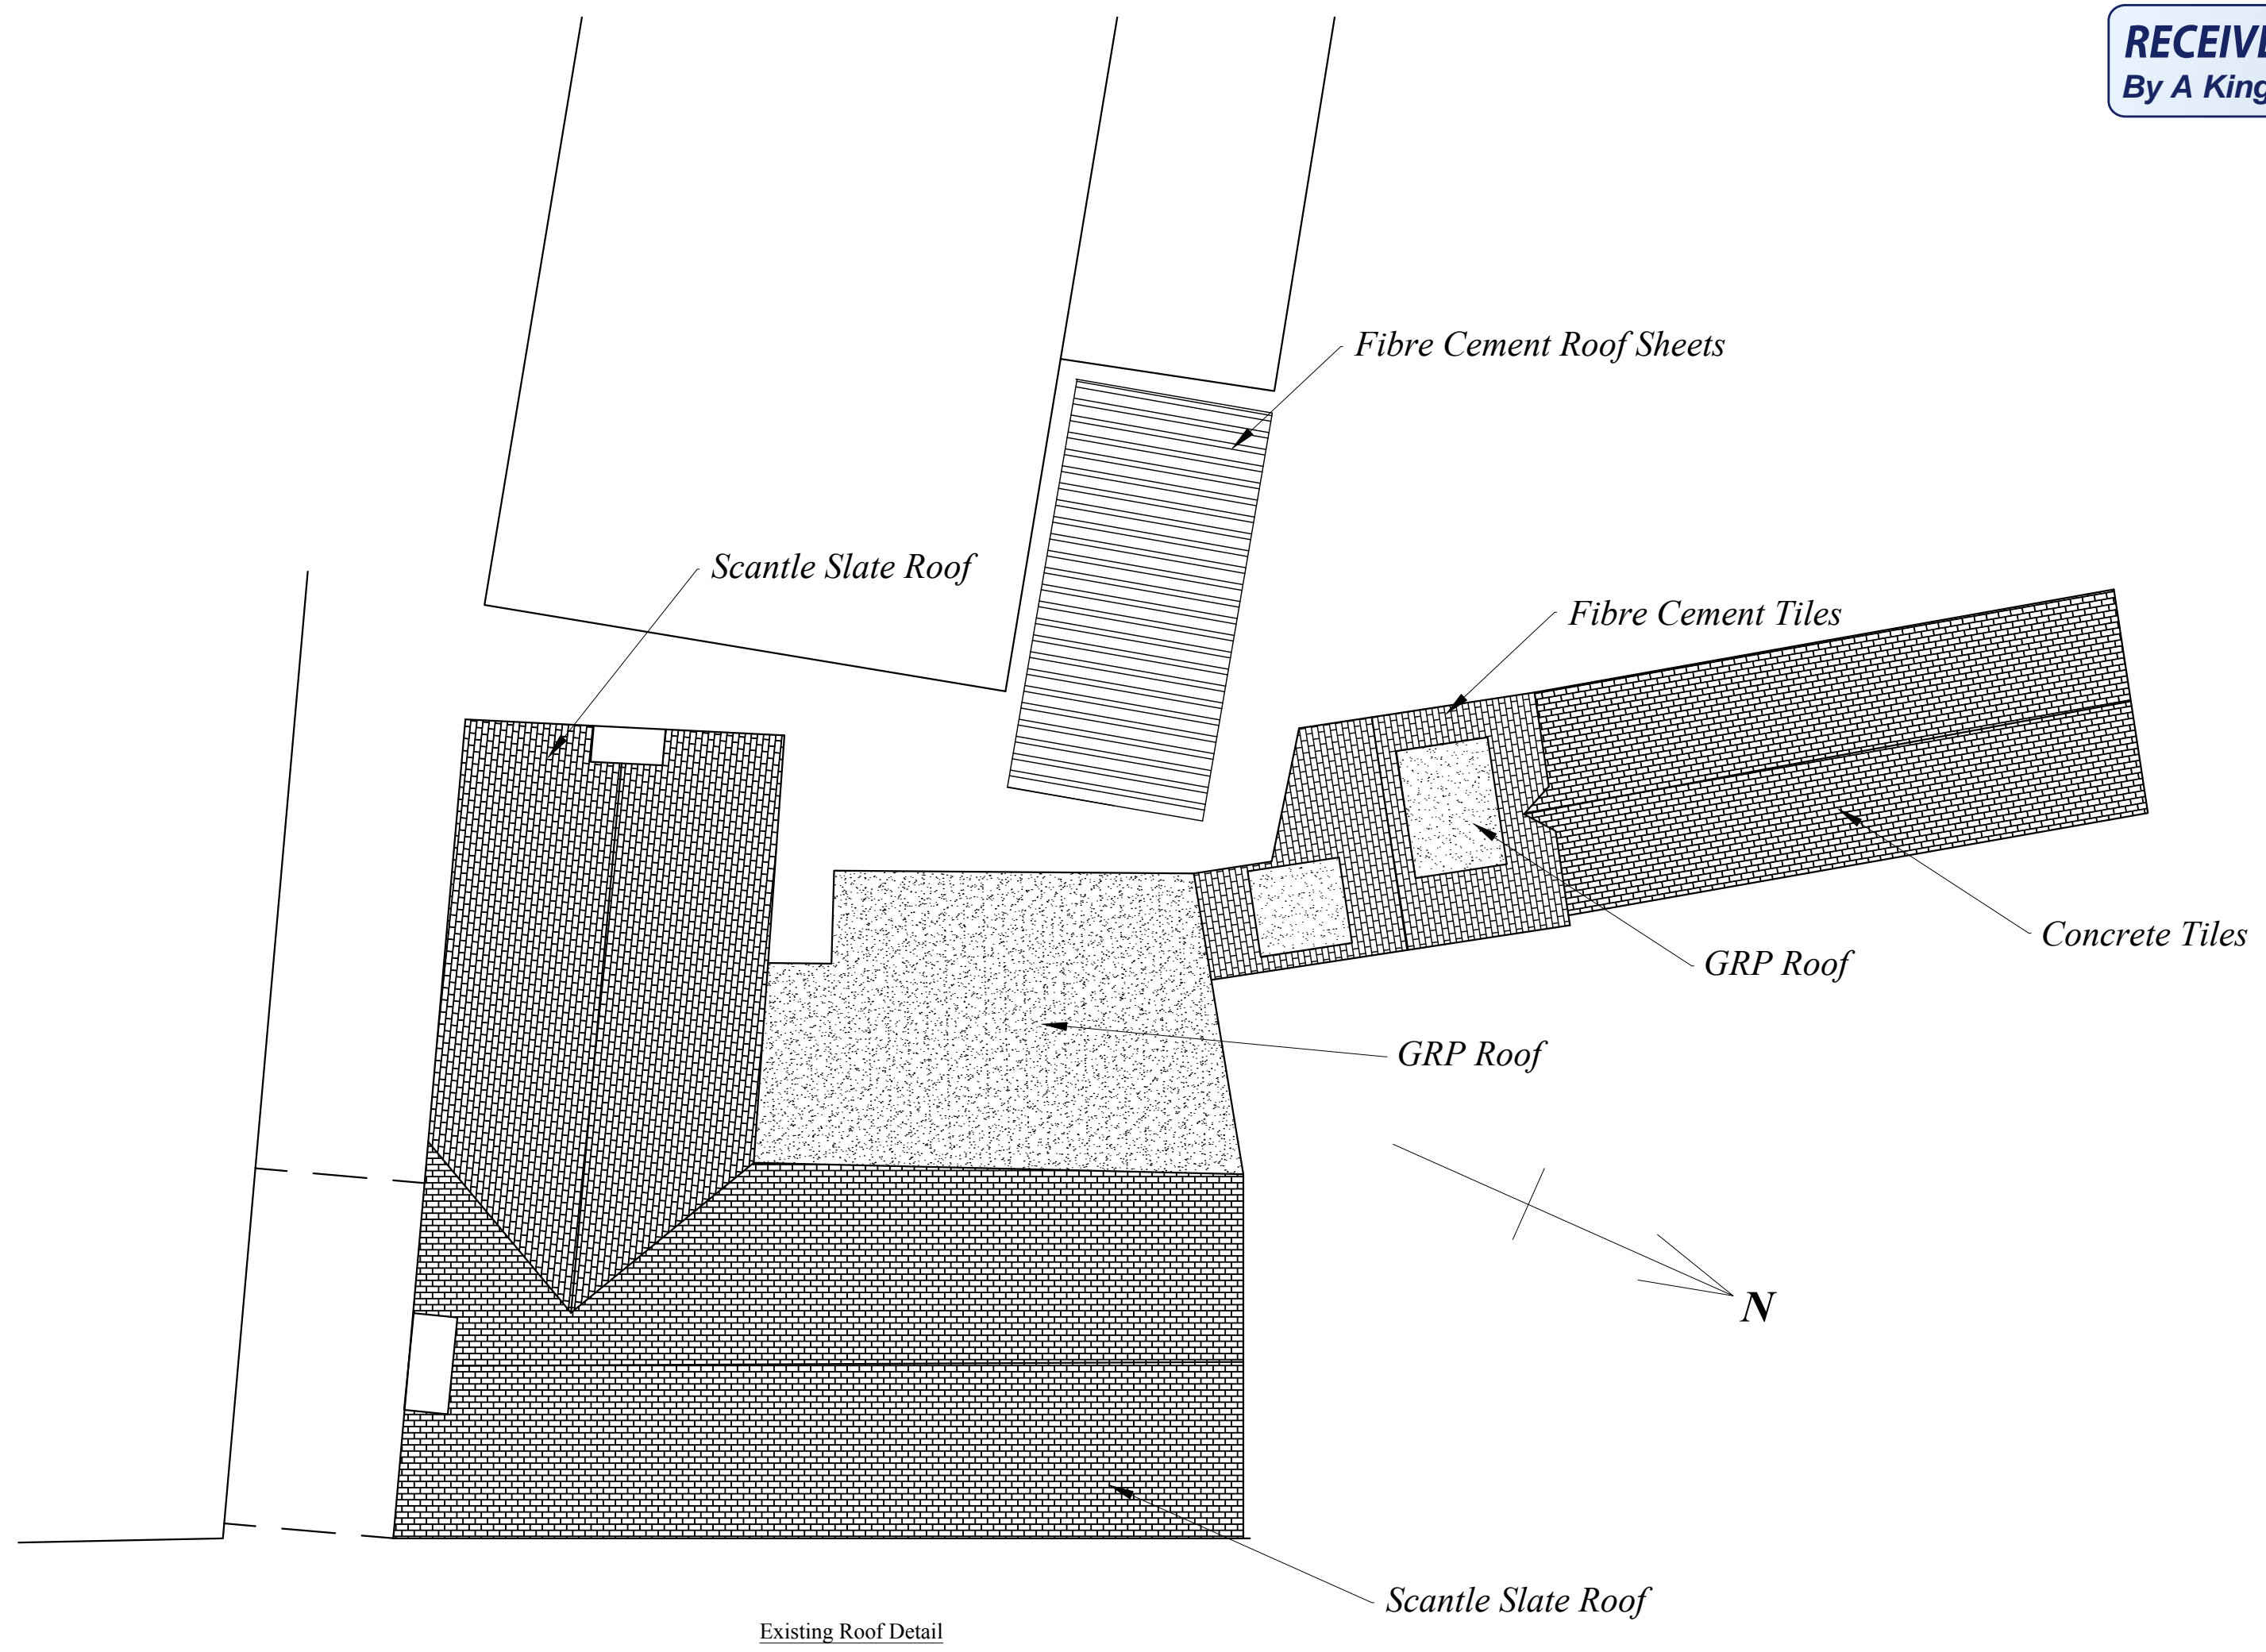

*Kavorna
Hugh St
St. Mary's
Isles of Scilly*

*Existing Roof
Detail*

Mr Mrs P Osborne

*Date - August 2021
Amended -
Scale - 1 : 100*

*PAUL OSBORNE
CARN THOMAS
ST. MARY'S, ISLES of SCILLY.
TR21 OPT Tel (01720) 423066*

KV-ERD-1a