

Studio St Ives
4 Gabriel Street
St Ives
TR26 2LU
01736 798427

**MIKE BRADBURY
DESIGN**

Contextual Elevation

Scale 1:50 @ A1 / 1:100 @ A3
Drawing number 2018-P06
July 2022


RECEIVED
By Liv Rickman at 11:18 am, Oct 10, 2022



PLANNING

- NOTES**
- THIS DRAWING IS THE COPYRIGHT OF THE ARCHITECT AND MAY NOT BE REPRODUCED WITHOUT LICENCE
 - DO NOT SCALE OFF THIS DRAWING FOR CONSTRUCTION PURPOSES
 - ALL DIMENSIONS AND LEVELS ARE TO BE CHECKED ON SITE BY THE CONTRACTOR BEFORE COMMENCEMENT OF WORK AND ANY DISCREPANCIES REPORTED TO THE ARCHITECT
 - NO RESPONSIBILITY CAN BE ACCEPTED FOR ERRORS ARISING ON SITE DUE TO UNAUTHORISED VARIATIONS FROM THE ARCHITECT'S DRAWINGS.

AMENDMENTS

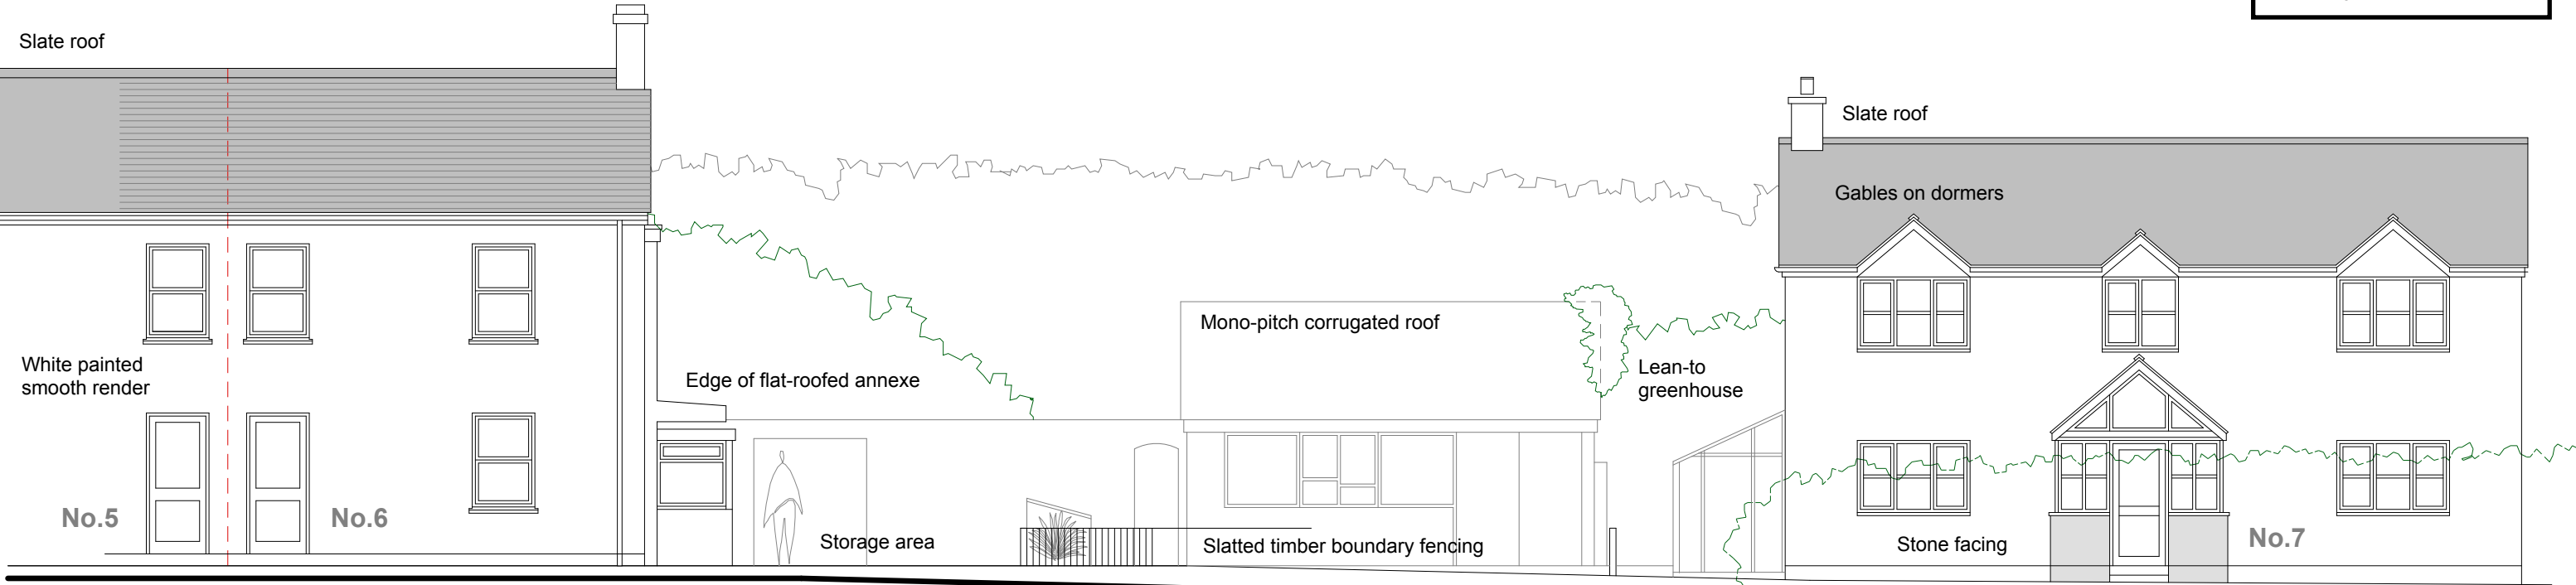

Existing SW Elevation



Proposed SW Elevation