



**RECEIVED**  
By Liv Rickman at 9:43 am, Oct 12, 2022

6 Bayview Terrace, St Mary's

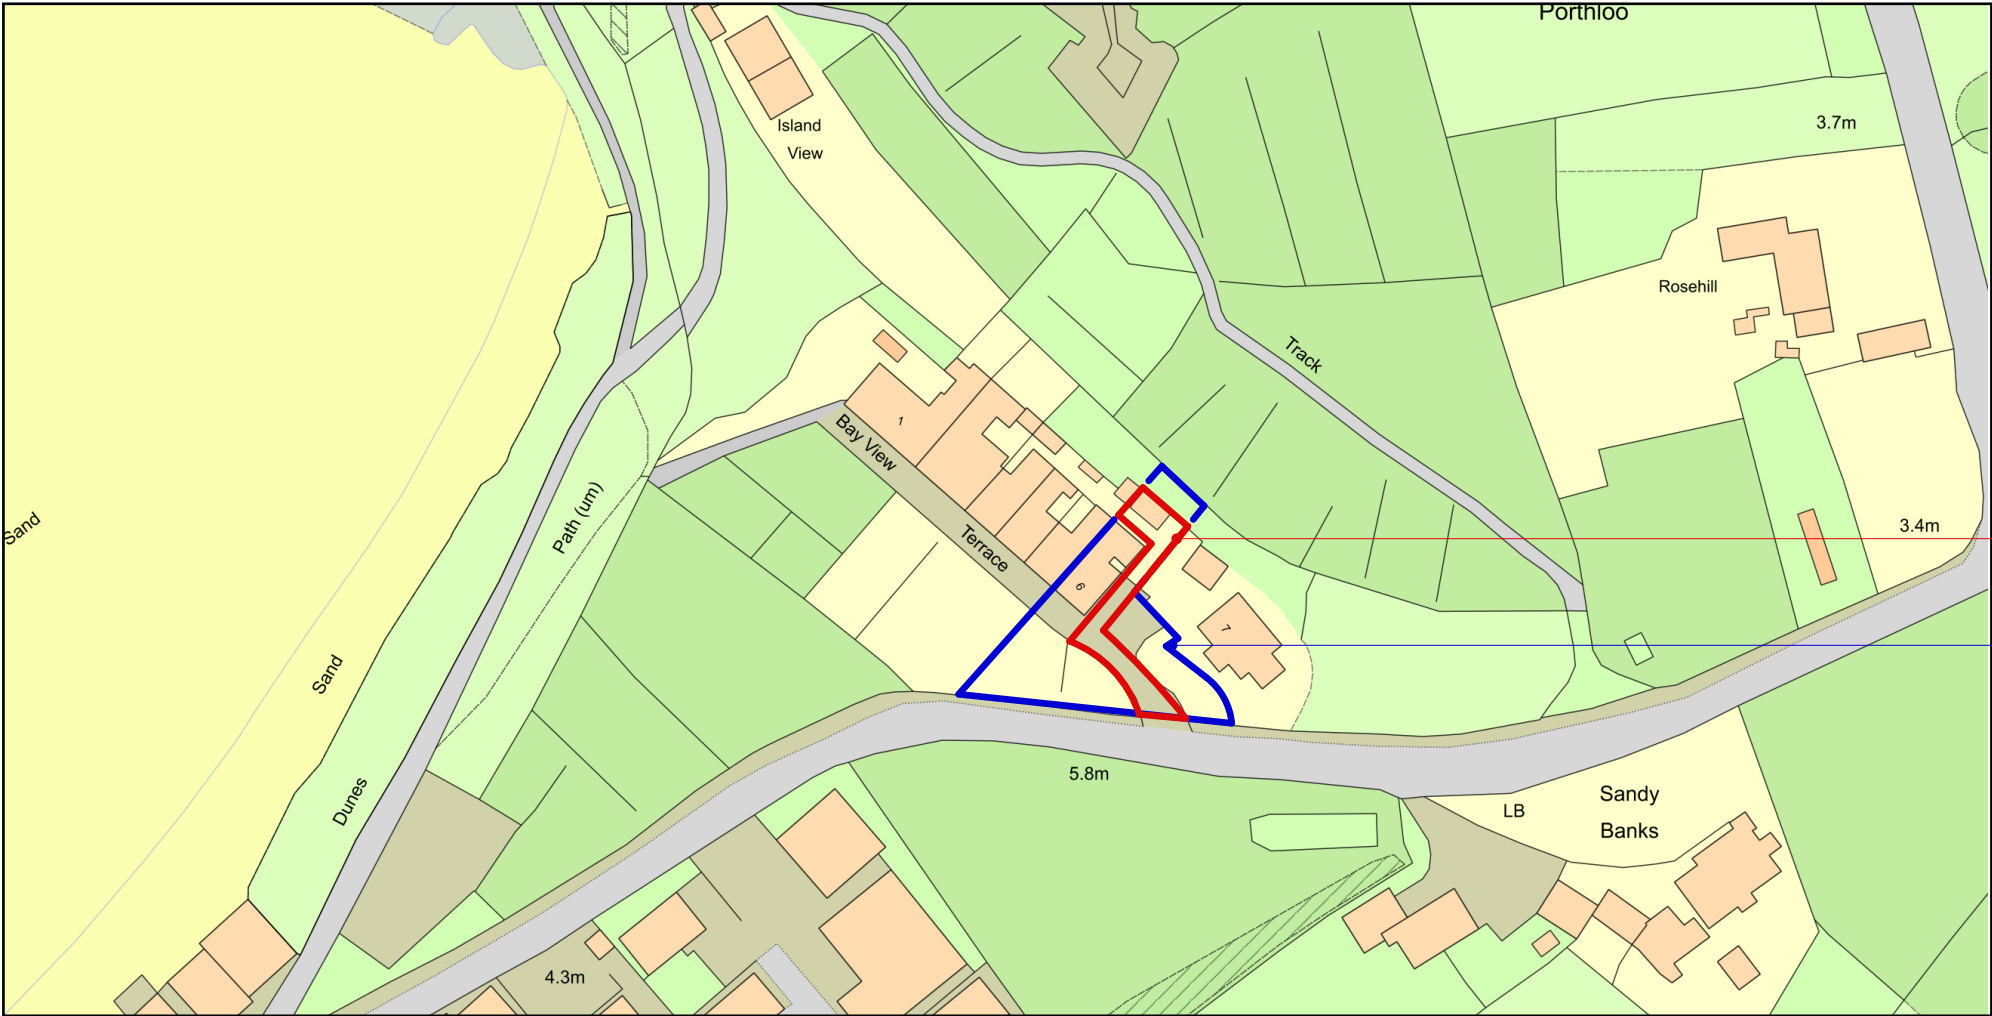

Application site outlined in red

Land also owned by applicant outlined in blue

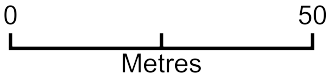

Plan Produced for: Mike Bradbury Design  
 Date Produced: 14 Jun 2022  
 Plan Reference Number: TQRQM22165113547182  
 Scale: 1:1250 @ A3  
 © Crown copyright and database rights 2021 OS 100042766

**NOTES**

- THIS DRAWING IS THE COPYRIGHT OF THE ARCHITECT AND MAY NOT BE REPRODUCED WITHOUT LICENCE
- ALL DIMENSIONS AND LEVELS ARE TO BE CHECKED ON SITE BY THE CONTRACTOR BEFORE COMMENCEMENT OF WORK AND ANY DISCREPANCIES REPORTED TO THE ARCHITECT
- NO RESPONSIBILITY CAN BE ACCEPTED FOR ERRORS ARISING ON SITE DUE TO UNAUTHORISED VARIATIONS FROM THE ARCHITECT'S DRAWINGS.

**AMENDMENTS**

A Application site revised MRB 111022

**PLANNING**

Studio St Ives  
 4 Gabriel Street  
 St Ives  
 TR26 2LU  
 01736 798427

**MIKE BRADBURY DESIGN**

**JOB**

Reconstruction of Chalet at 6 Bayview Terrace Portmellon St. Mary's Isles of Scilly for Mike Green & Hannah Barclay

**TITLE**

Location Plan

<b>DRNG. NO.</b>	<b>REVISION</b>
2018-P01	A
<b>SCALE</b>	<b>DATE</b>
1:625 @ A1 1:1250 @ A3	June 2022
<small>OFFICE USE / PRE-ISSUE</small>	