


LOCATION PLAN - SM1250
Lower Town, St Martins

RECEIVED
By Lisa Walton at 4:28 pm, Oct 31, 2022

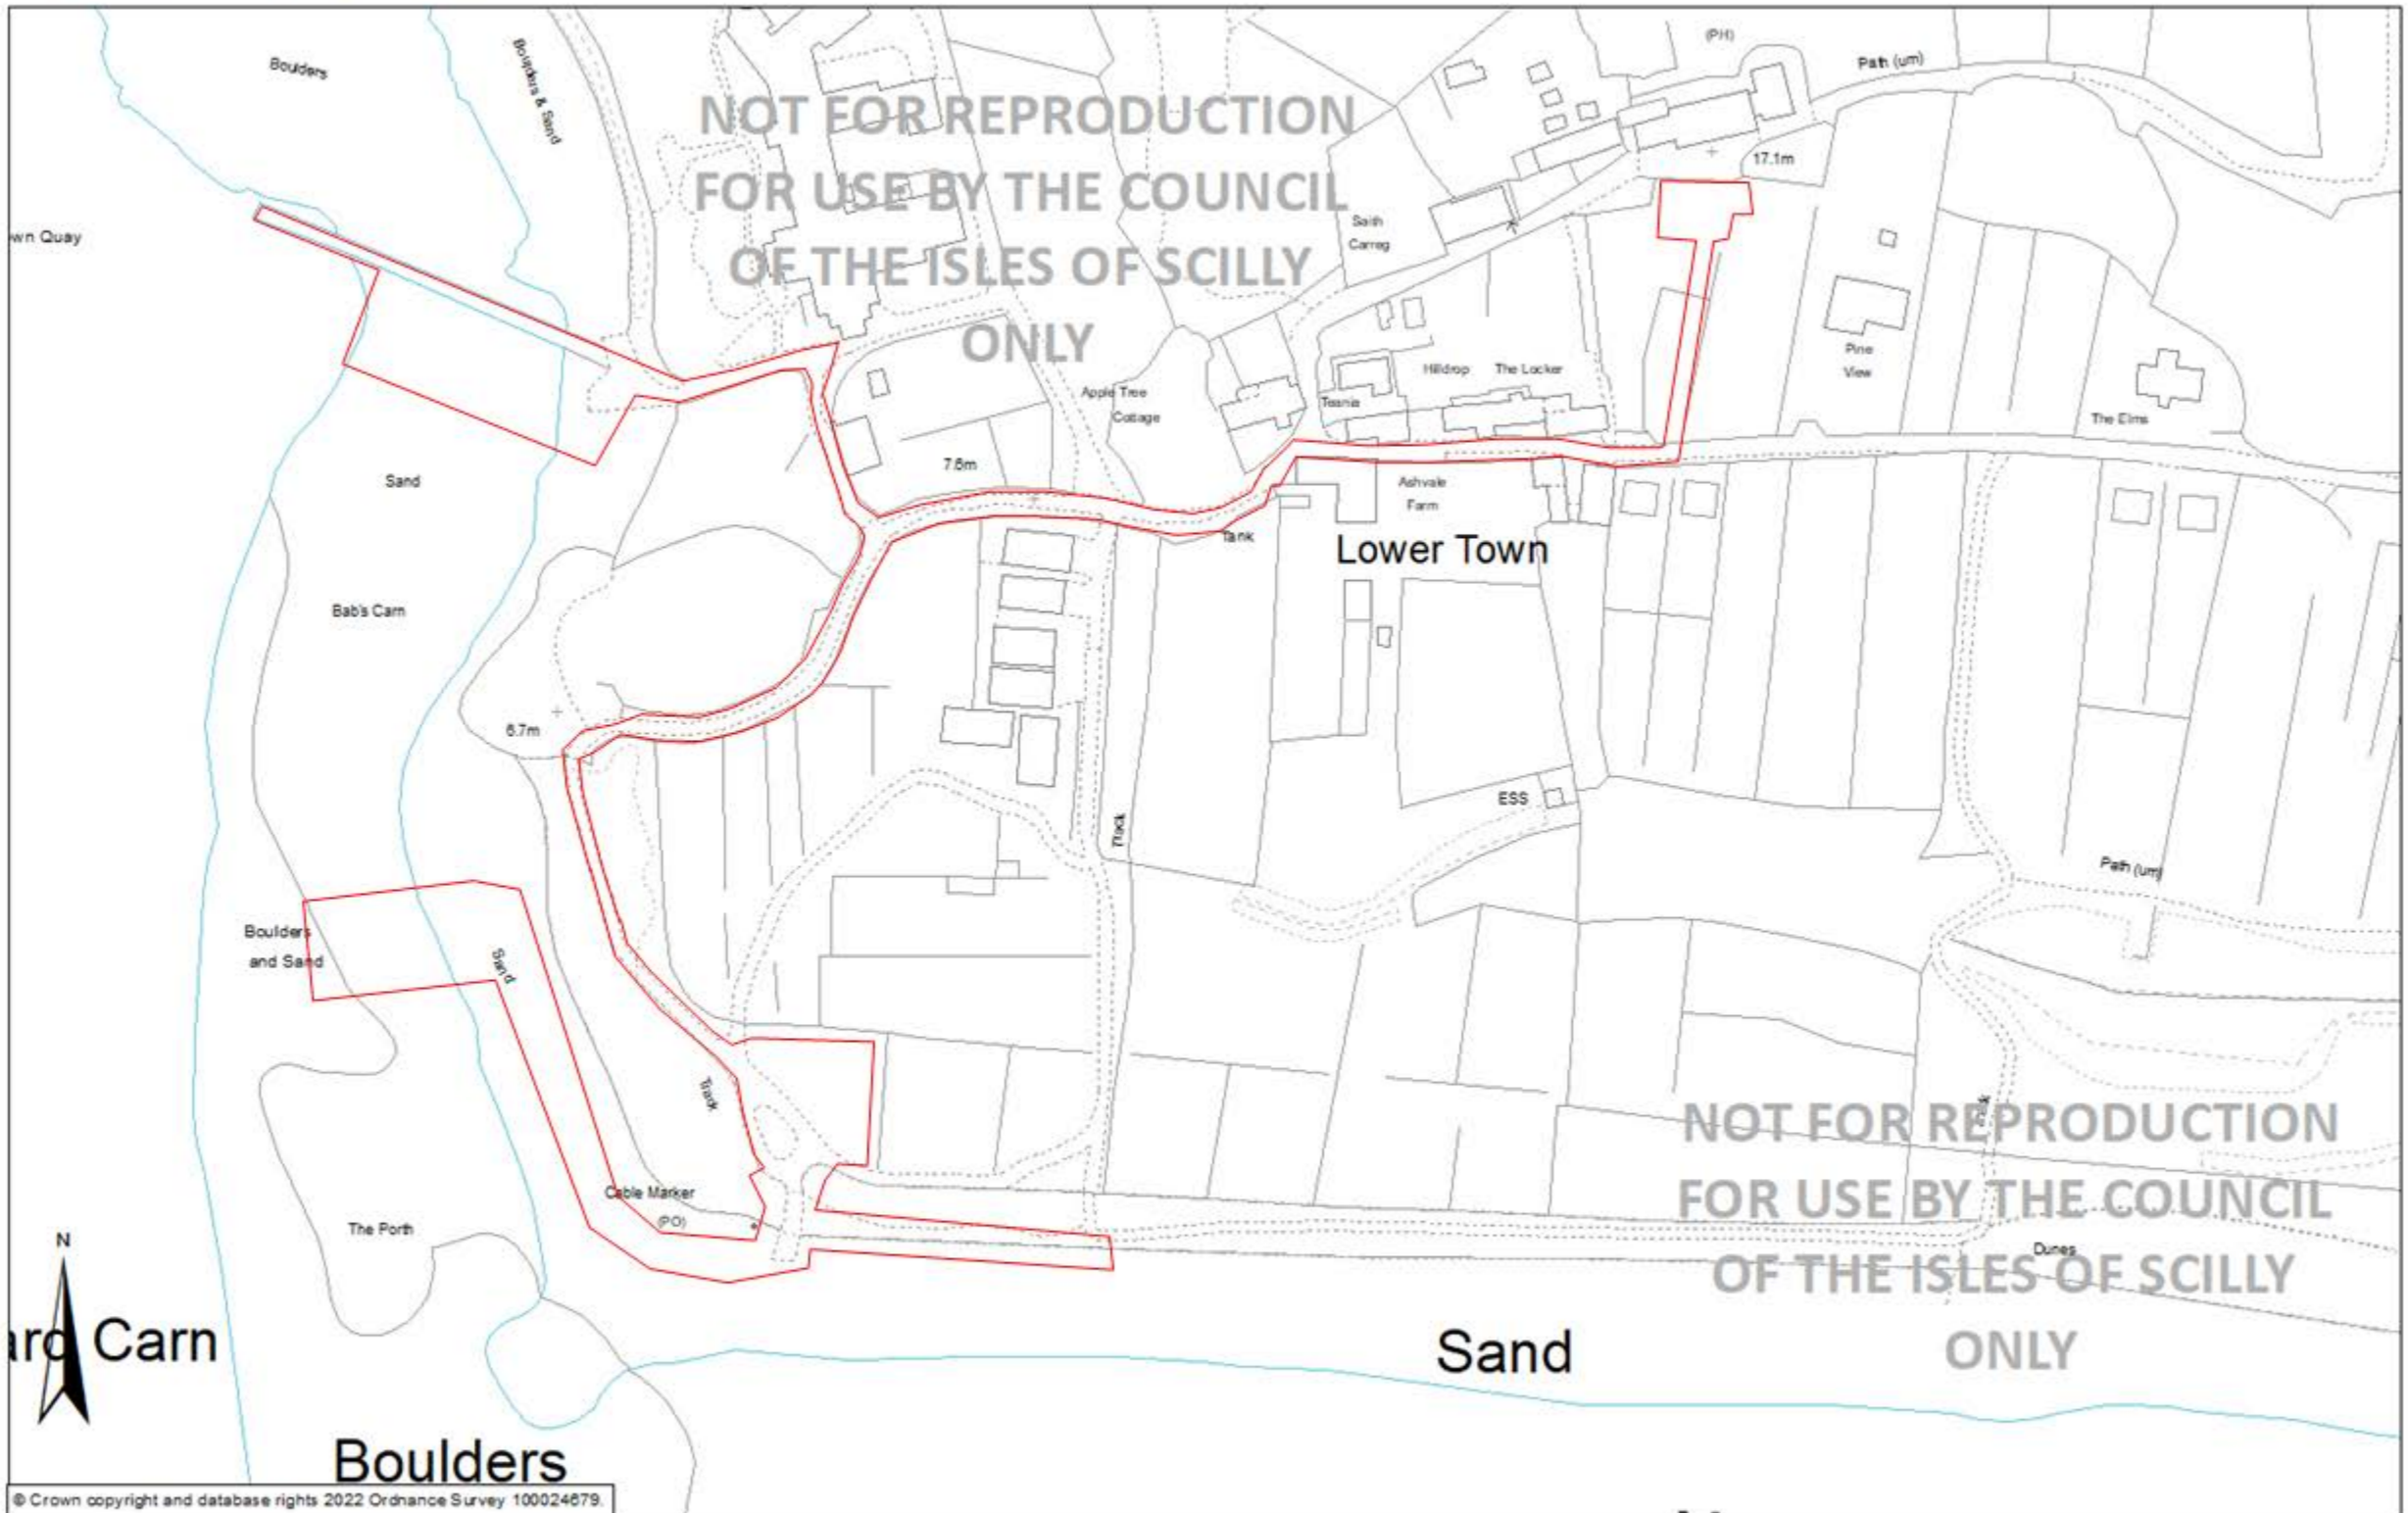

© Crown copyright and database rights 2022 Ordnance Survey 100024679.

1:1,250 @A3 0 5 10 20 30 40 50 Meters

For use and reproduction by the Council of the Isles of Scilly only.
Council of the Isles of Scilly, Town Hall, The Parade, St Mary's, Isles of Scilly, TR21 0LW

