


RECEIVED

By Liv Rickman at 11:29 am, Dec 05, 2022

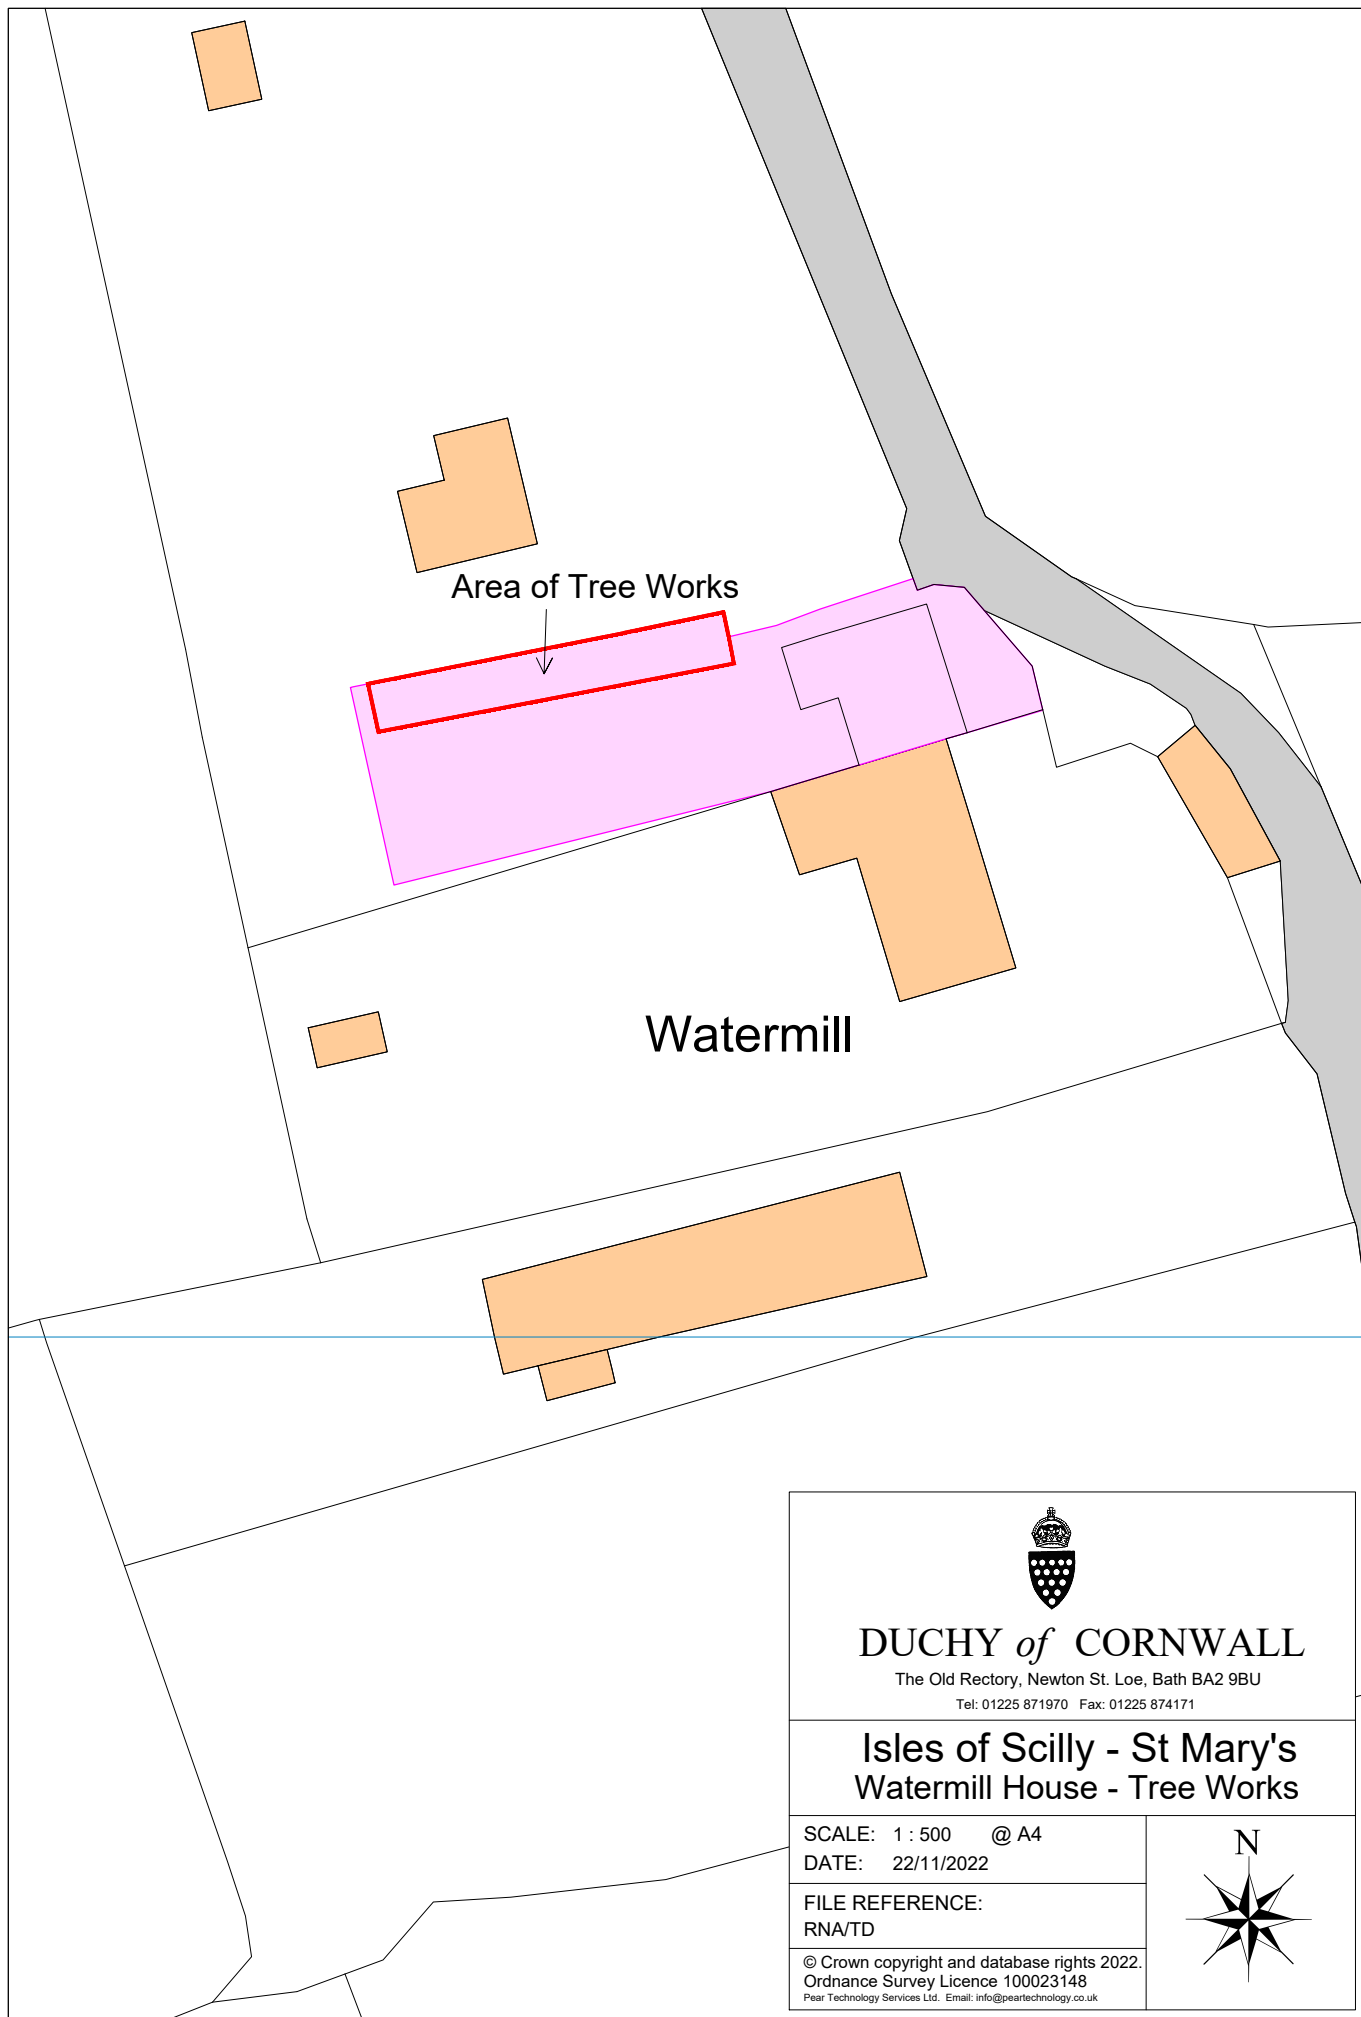

DUCHY of CORNWALL

The Old Rectory, Newton St. Loe, Bath BA2 9BU

Tel: 01225 871970 Fax: 01225 874171

**Isles of Scilly - St Mary's
Watermill House - Tree Works**

SCALE: 1 : 500 @ A4

DATE: 22/11/2022

FILE REFERENCE:
RNA/TD

© Crown copyright and database rights 2022.
Ordnance Survey Licence 100023148
Pear Technology Services Ltd. Email: info@peartechnology.co.uk

