


C2c Chandlery - Ground Floor - Proposed 2

Scale: 1:50 at A3

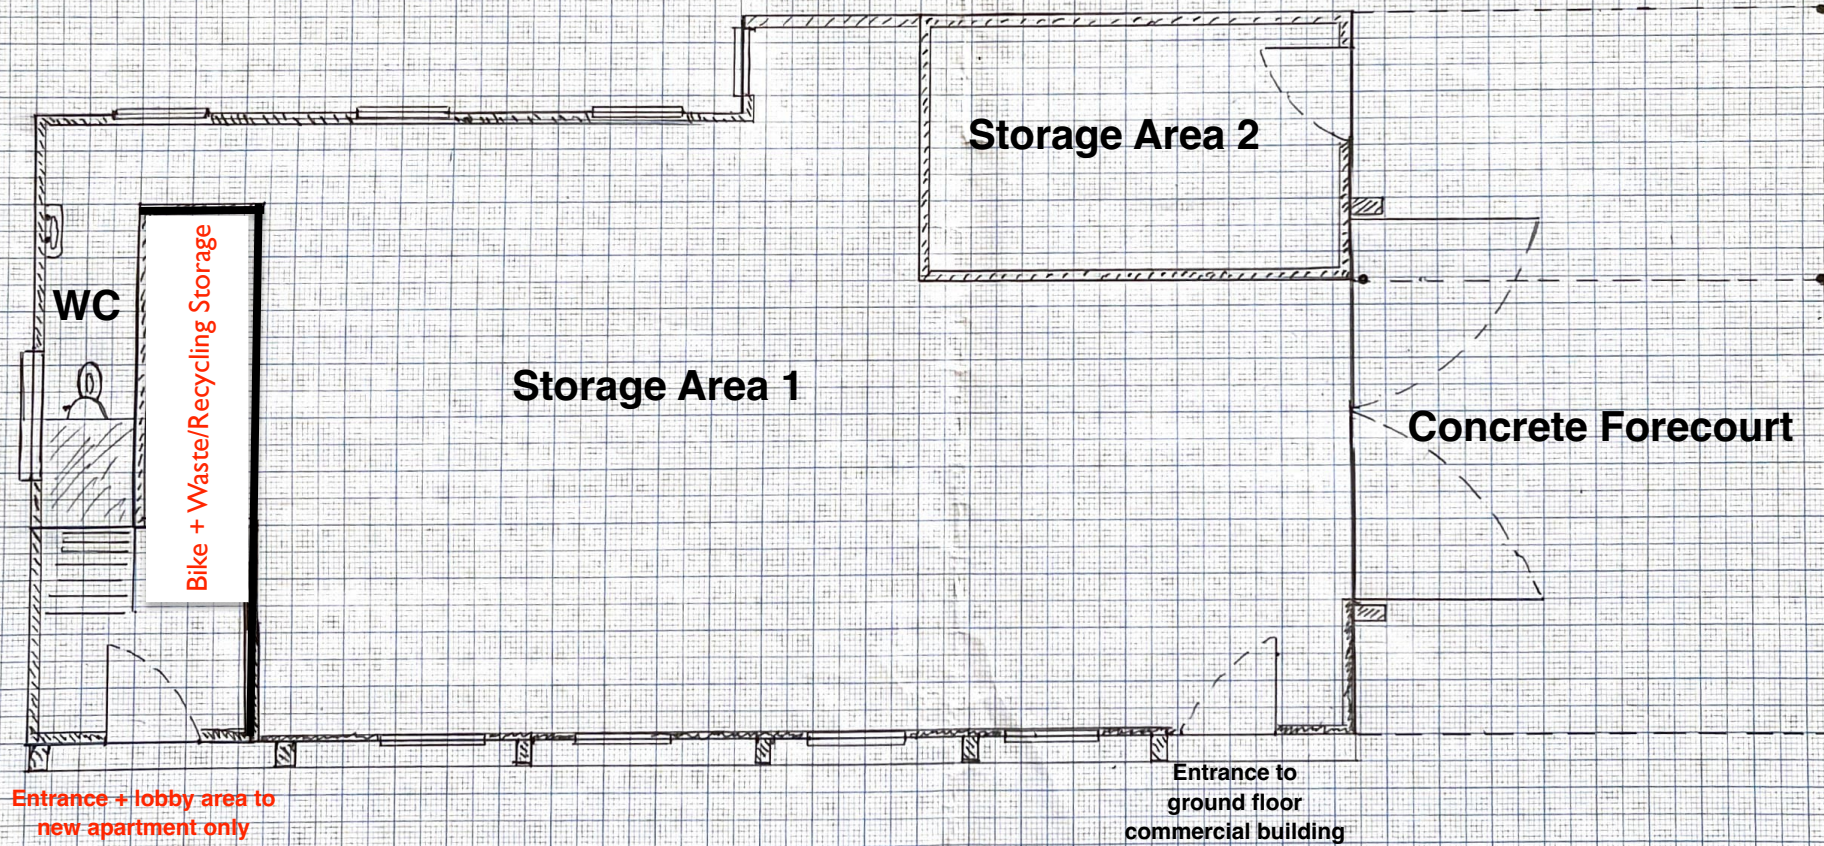

RECEIVED
By A King at 12:15 pm, Feb 16, 2023