



EXISTING.

RECEIVED
By Liv Rickman at 11:46 am, Jan 11, 2023

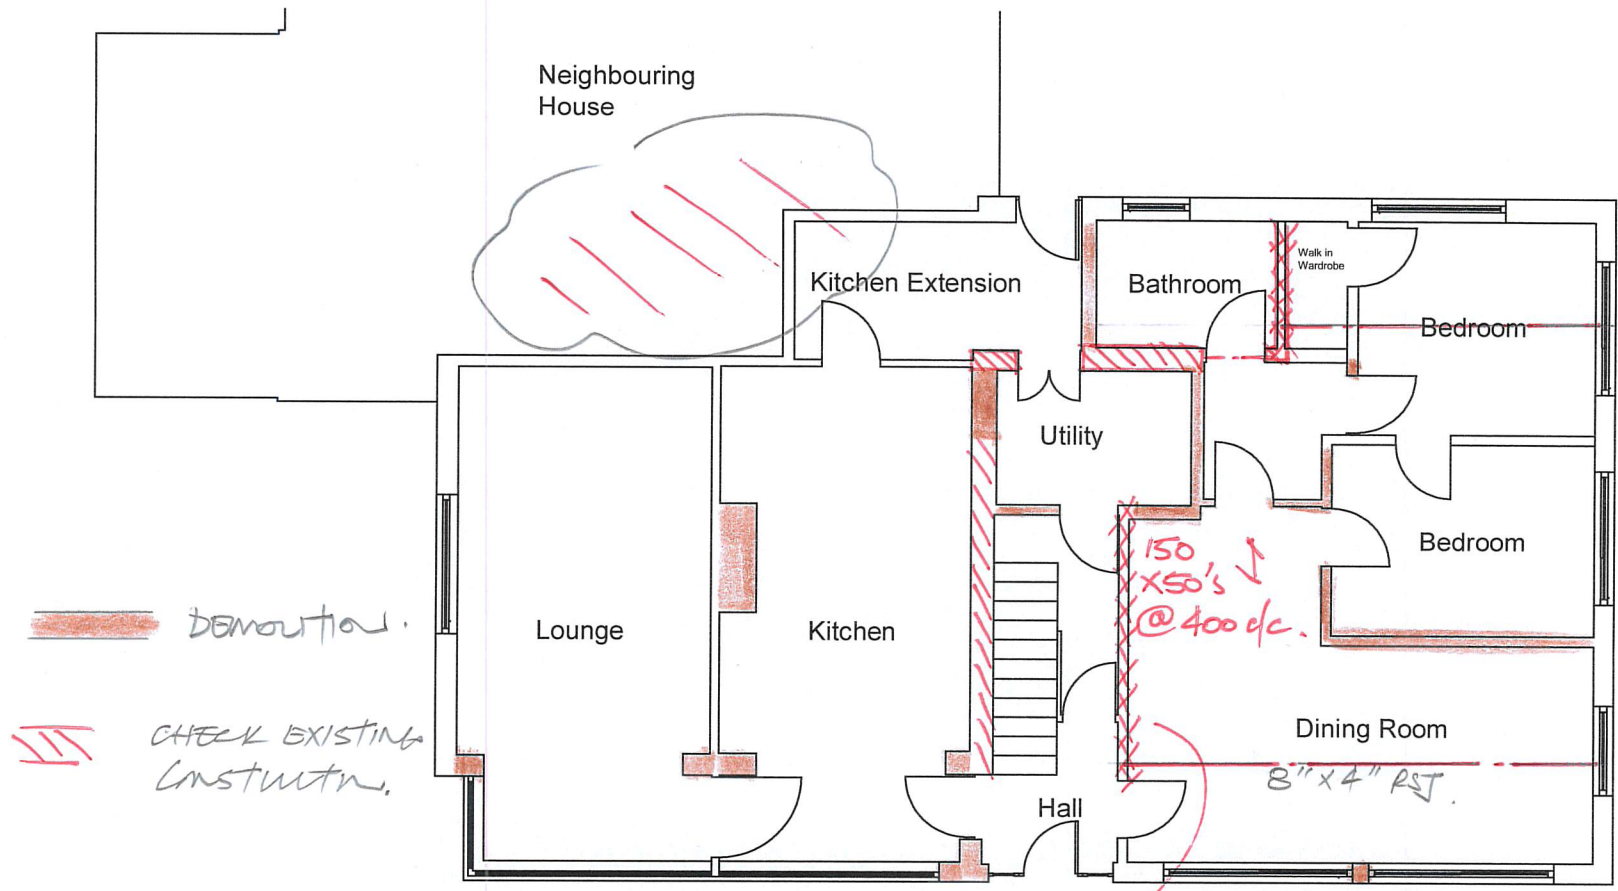


 DEMOLITION.

 CHECK EXISTING CONSTRUCTION.

Ground Floor


REBUILD AS 140 TUR. 7M/-

EXISTING

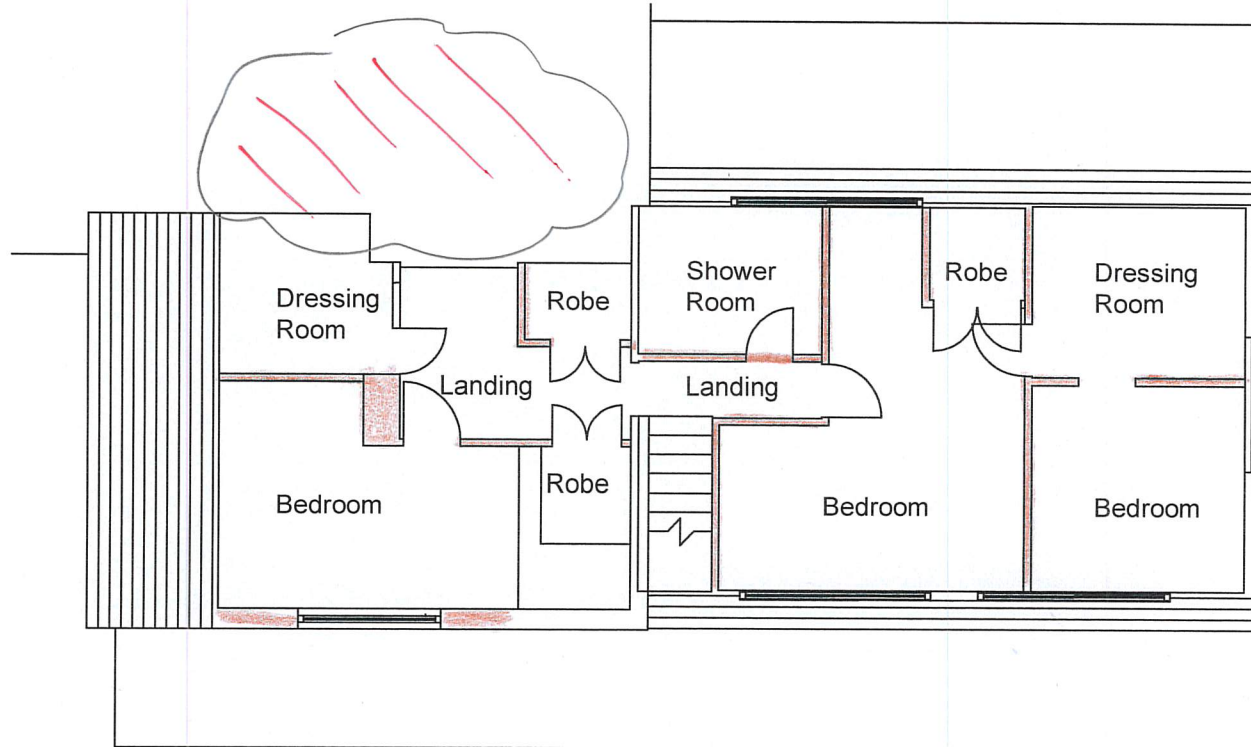


First Floor

EXISTING.

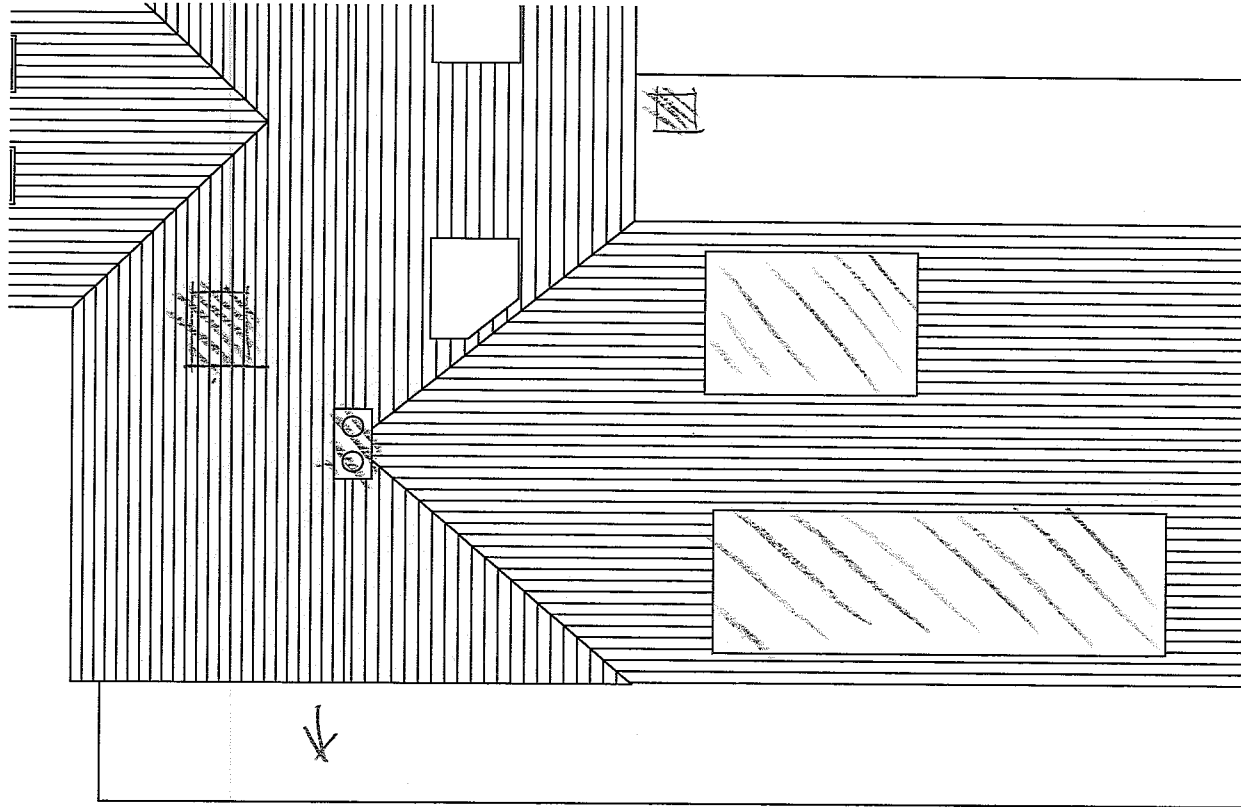


Roof Plan

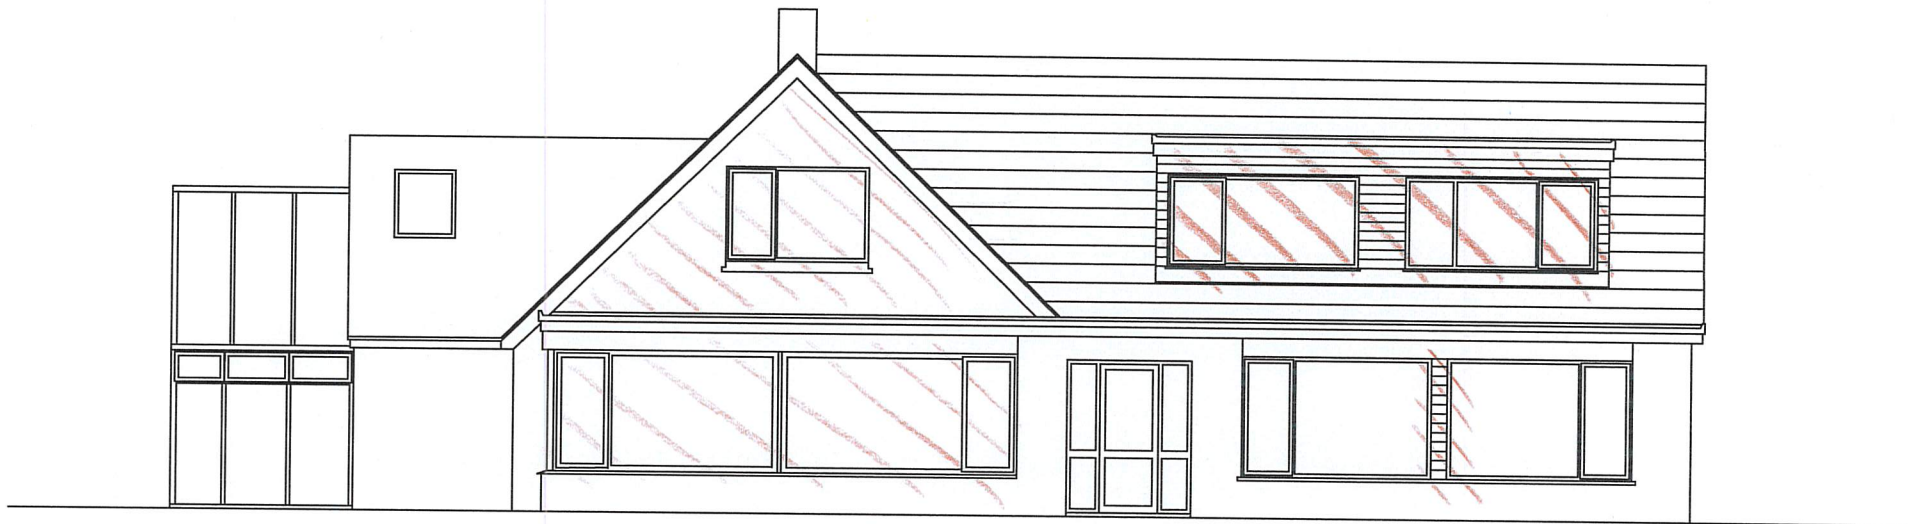


South Elevation

EXISTING.

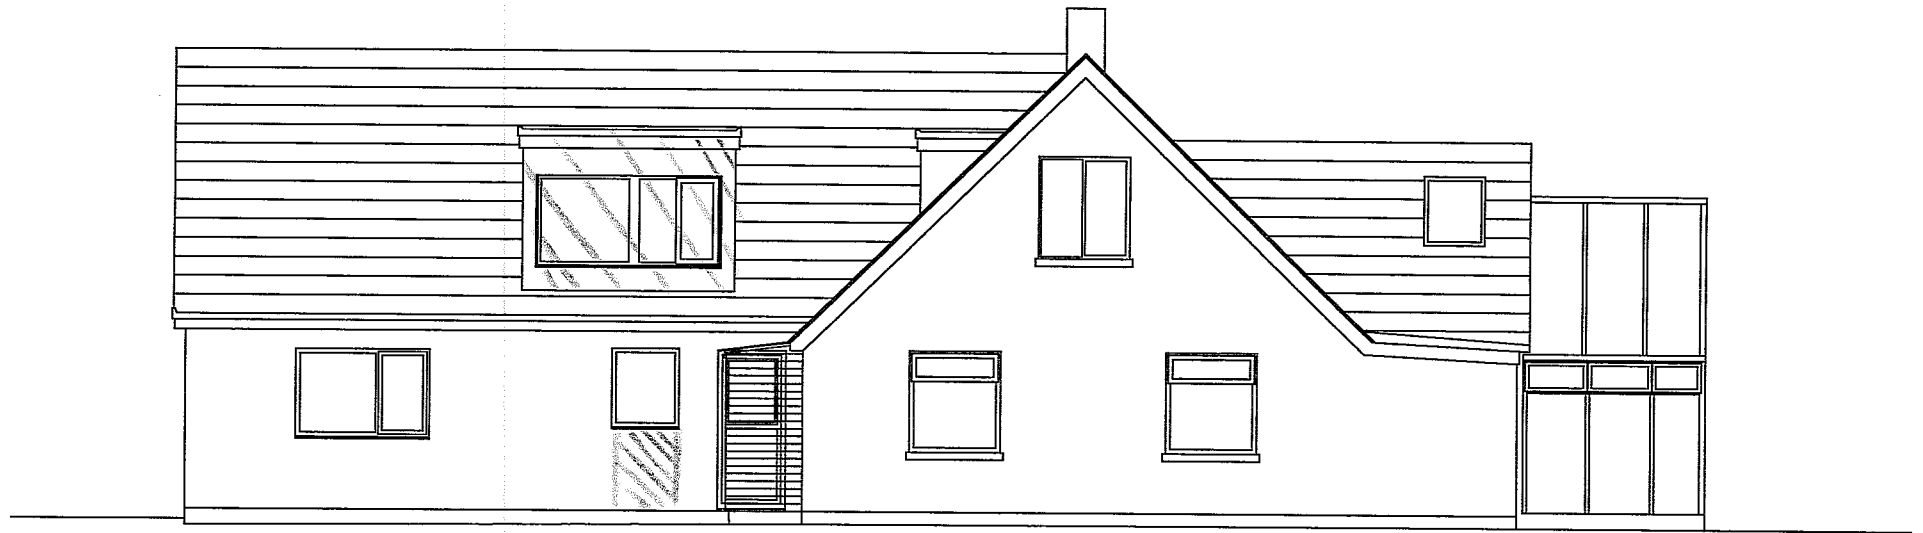

North Elevation

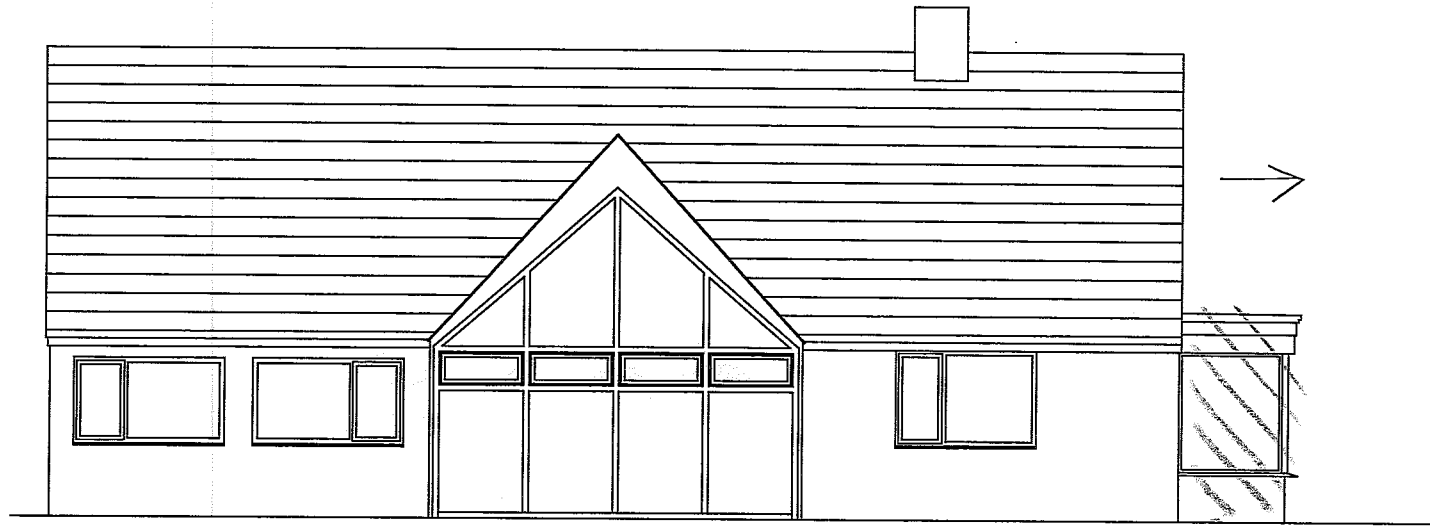

West Elevation



East Elevation