


RECEIVED

By A King at 9:14 am, May 30, 2023

'COOTAMUNBRA'
Mc FARLAN'S DOWN
St. MARYS

EXISTING PLANS

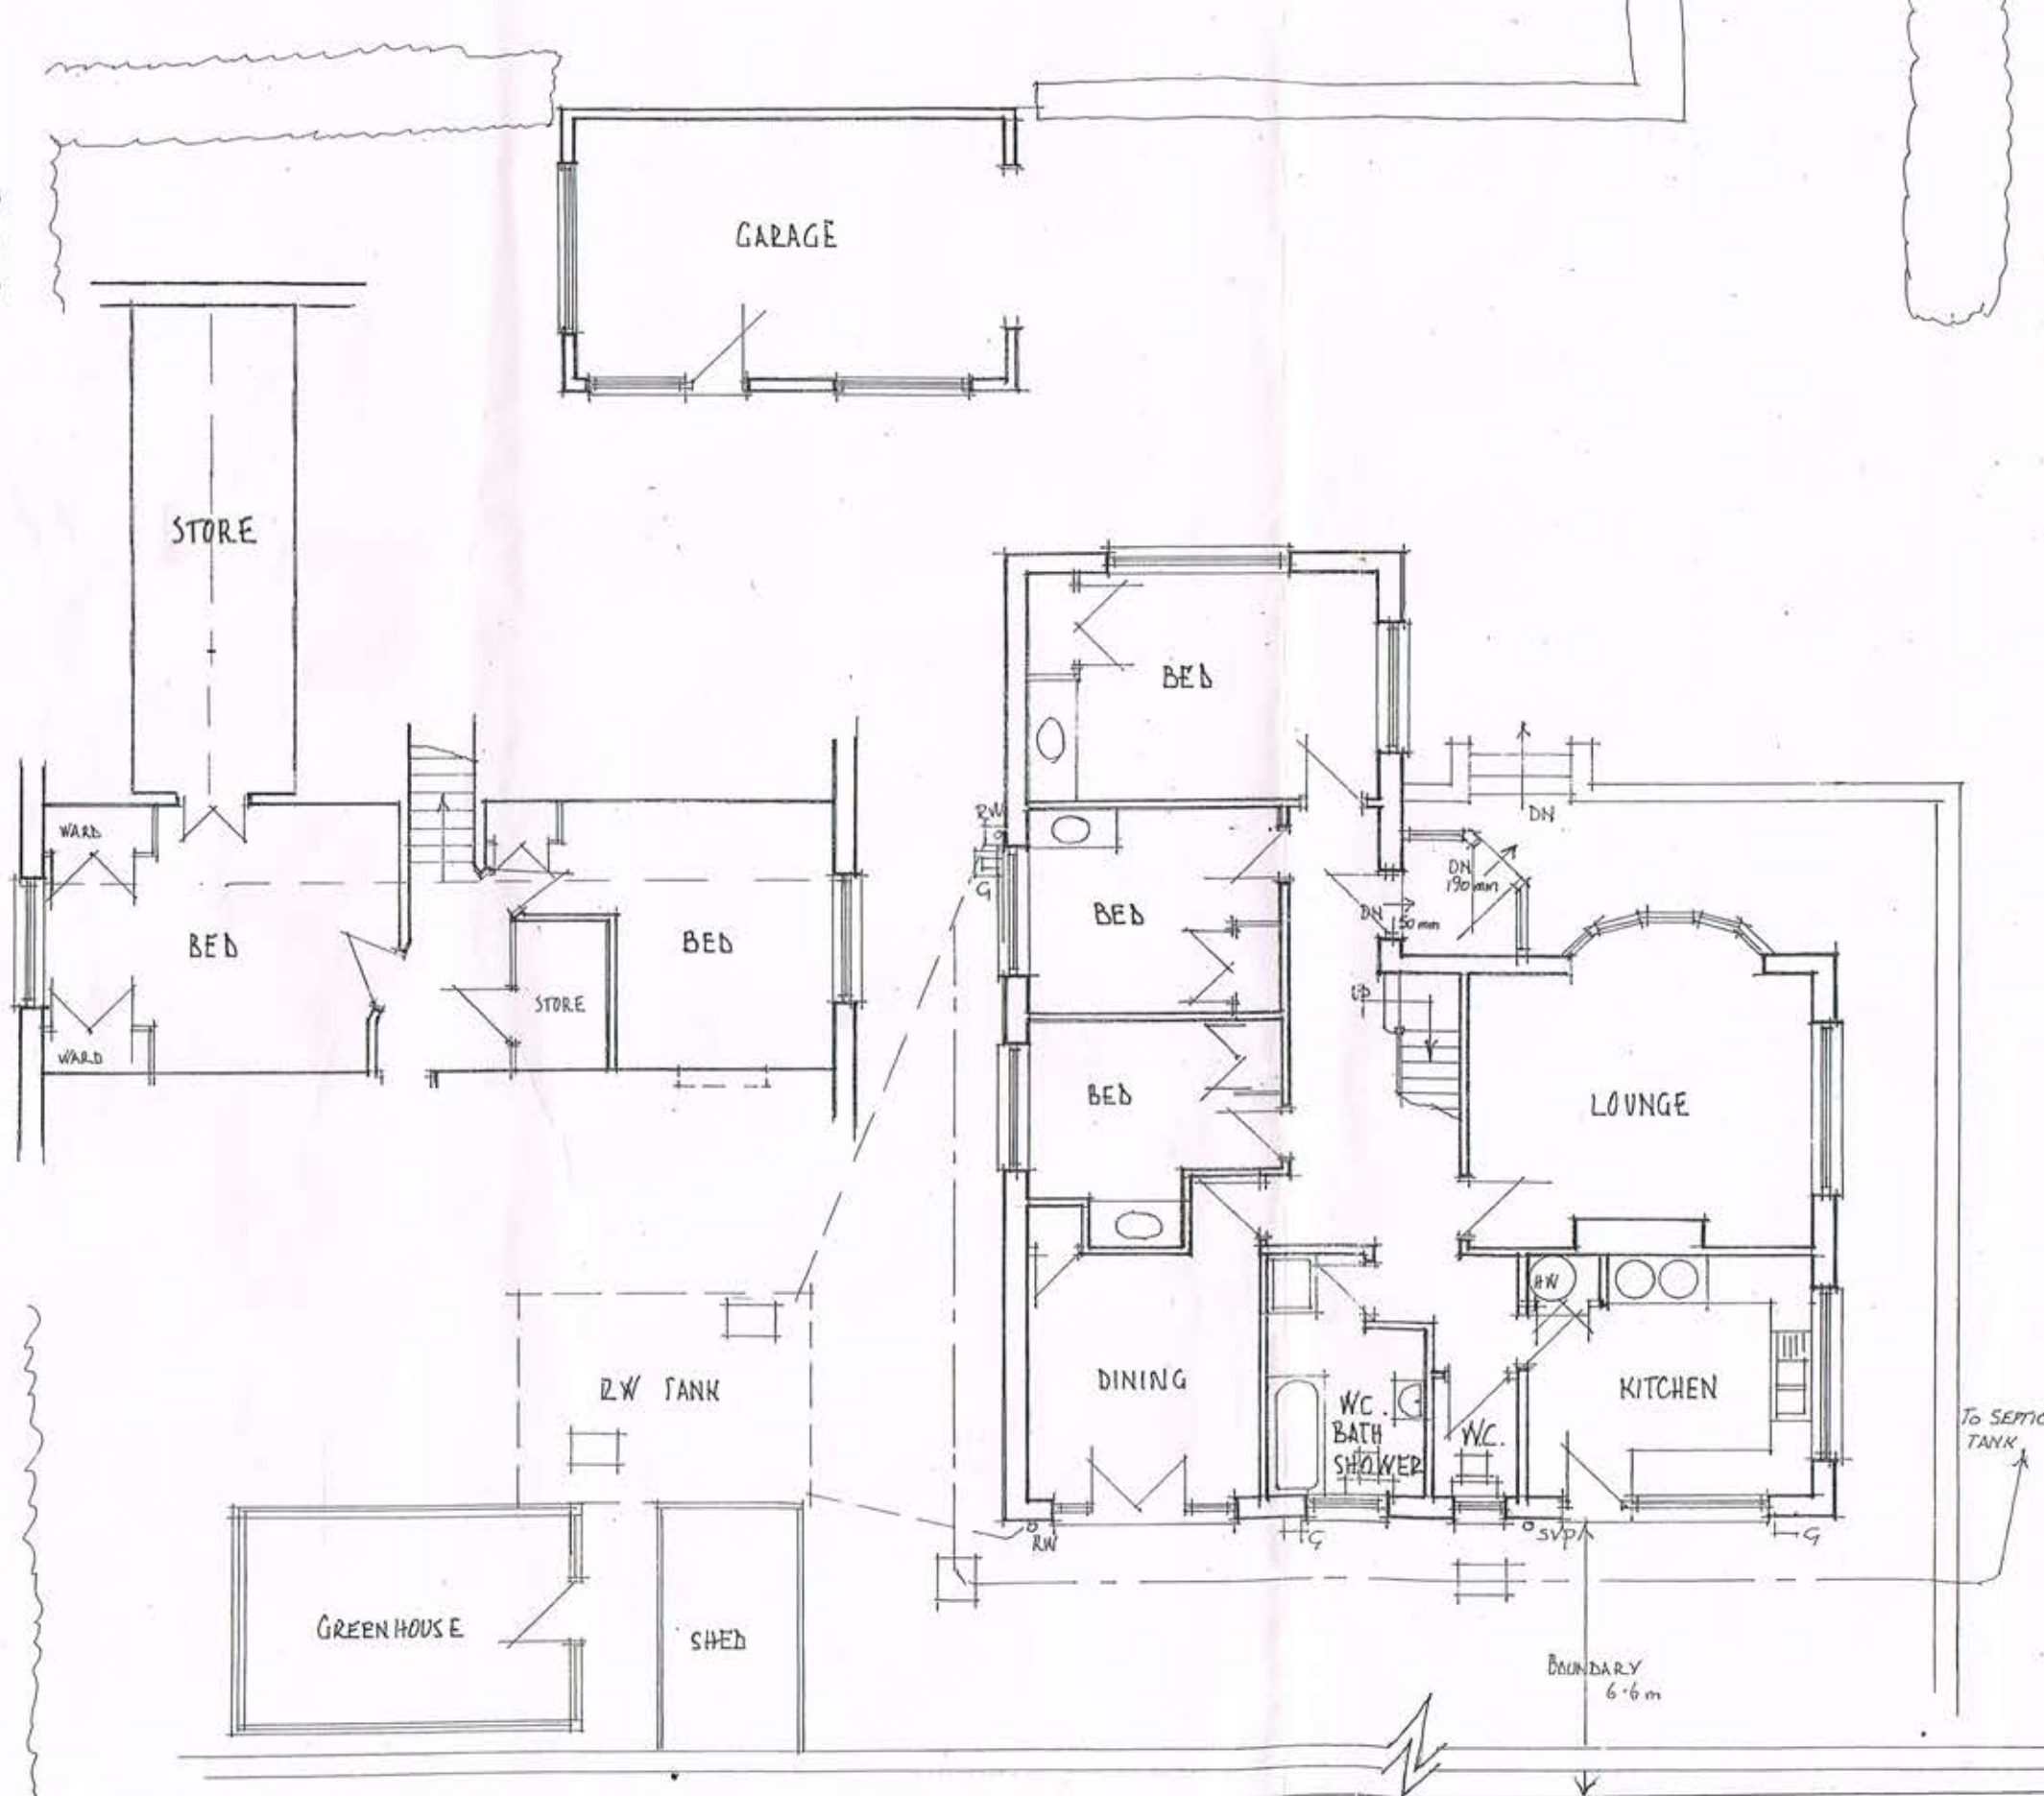

DATE - MAY 2007
AMENDED -
SCALE - 1 : 100

T.J.HIRON M.R.I.C.S
'CLOWDISLEY'
ST MARY'S, TR21 ONF

TEL 01720 422563

PROJ. REF S-C-1A