



IMPORTANT – THIS COMMUNICATION AFFECTS YOUR PROPERTY

COUNCIL OF THE ISLES OF SCILLY

Town Hall, St Mary's TR21 0LW
Telephone: 01720 424455 – Email: planning@scilly.gov.uk

Town and Country Planning Act 1990
Town and Country Planning (Development Management Procedure) Order 2015

PERMISSION FOR DEVELOPMENT

Application No: P/23/038/HH **Date Application Registered:** 12th June 2023

Applicant: Mr David Pitts
48 London Road,
Twyford,
Reading,
RD10 9EU

Site address: Sea Spray Carn Thomas Hugh Town St Mary's Isles Of Scilly
Proposal: Install a new composite front door to replace the existing UPVC door.

In pursuance of their powers under the above Act, the Council hereby **PERMIT** the above development to be carried out in accordance with the following Conditions:

C1 The development hereby permitted shall be begun before the expiration of three years from the date of this permission.
Reason: In accordance with the requirements of Section 91 of the Town and Country Planning Act 1990 (as amended by Section 51 of the Planning and Compulsory Purchase Act 2004).

C2 The development hereby permitted shall be carried out in accordance with the approved details only including:

- Plan 1 Location Plan
- Plan 2 Site Plan
- Plan 3 Existing & Proposed Front Door
- Plan 4 Site Waste Management Plan

These are stamped as APPROVED
Reason: For the clarity and avoidance of doubt and in the interests of the character and appearance of the Conservation Area, Area of Outstanding Natural Beauty and Heritage Coast in accordance with Policy OE1 and OE7 of the Isles of Scilly Local Plan (2015-2030).

C3 No construction plant and/or machinery shall be operated on the premises, as part of the implementation of this permission, before 0800 hours on Mondays through to Saturdays nor after 1800 hours. There shall be no works involving construction plant and/or machinery on a Sunday or Public or Bank Holiday.
Reason: In the interests of protecting the residential amenities of the islands.

Further Information

1. In dealing with this application, the Council of the Isles of Scilly has actively sought to work with the applicants in a positive and proactive manner, in accordance with paragraph 38 the National Planning Policy Framework

2021.

2. In accordance with the provisions of Section 96A of the Town and Country Planning Act which came into force on 1st October 2009, any amendments to the approved plans will require either a formal application for a non-material amendment or the submission of a full planning application for a revised scheme. If the proposal relates to a Listed Building you will not be able to apply for a non-material amendment and a new application for a revised scheme will be required. Please discuss any proposed amendments with the Planning Officer. There is a fee to apply for a non-material amendment and the most up to date fee will be charged which can be checked here: https://ecab.planningportal.co.uk/uploads/english_application_fees.pdf

Signed: 

Chief Planning Officer

Duly Authorised Officer of the Council to make and issue Planning Decisions on behalf of the Council of the Isles of Scilly.

DATE OF ISSUE: 8th August 2023



COUNCIL OF THE ISLES OF SCILLY

Planning Department
Town Hall, The Parade, St Mary's, Isles of Scilly, TR21 0LW
☎0300 1234 105
✉planning@scilly.gov.uk

Dear Mr David Pitts

Please sign and complete this certificate.

This is to certify that decision notice: P/23/038/HH and the accompanying conditions have been read and understood by the applicant: Mr David Pitts.

- I/we intend to commence the development as approved:** Install a new composite front door to replace the existing UPVC door at: Sea Spray Carn Thomas Hugh Town St Mary's Isles Of Scilly **on:**
- ~~I am/we are aware of any conditions that need to be discharged before works commence.~~
- ~~I/we will notify the Planning Department in advance of commencement in order that any pre-commencement conditions can be discharged.~~

You are advised to note that Officers of the Local Planning Authority may inspect the project both during construction, on a spot-check basis, and once completed, to ensure that the proposal has complied with the approved plans and conditions. In the event that the site is found to be inaccessible then you are asked to provide contact details of the applicant/agent/contractor (delete as appropriate):

Name: _____ **Contact Telephone Number:** _____
And/Or Email: _____

Print Name:

Signed:

Date:

Please sign and return to the **above address** as soon as possible.



COUNCIL OF THE ISLES OF SCILLY

Planning Department

Town Hall, St Mary's, Isles of Scilly, TR21 0LW

☎01720 424455

✉planning@scilly.gov.uk

**THIS LETTER CONTAINS IMPORTANT INFORMATION
REGARDING YOUR PERMISSION – PLEASE READ
IF YOU ARE AN AGENT DEALING WITH IS ON BEHALF OF THE
APPLICANT IT IS IMPORTANT TO LET THE APPLICANT KNOW
OF ANY PRE-COMMENCEMENT CONDITIONS**

Dear Applicant,

This letter is intended to help you advance your project through the development process. Now that you have been granted permission, there may be further tasks you need to complete. Some aspects may not apply to your development; however, your attention is drawn to the following paragraphs, which provide advice on a range of matters including how to carry out your development and how to appeal against the decision made by the Local Planning Authority (LPA).

Carrying out the Development in Accordance with the Approved Plans

You must carry out your development in accordance with the stamped plans enclosed with this letter. Failure to do so may result in enforcement action being taken by the LPA and any un-authorised work carried out may have to be amended or removed from the site.

Discharging Conditions

Some conditions on the attached decision notice will need to be formally discharged by the LPA. In particular, any condition that needs to be carried out prior to development taking place, such as a 'source and disposal of materials' condition, an 'archaeological' condition or 'landscaping' condition must be formally discharged prior to the implementation of the planning permission. In the case of an archaeological condition, please contact the Planning Department for advice on the steps required. Whilst you do not need to formally discharge every condition on the decision notice, it is important you inform the Planning Department when the condition advises you to do so before you commence the implementation of this permission. Although we will aim to deal with any application to discharge conditions as expeditiously as possible, you are reminded to allow up **to 8 weeks** for the discharge of conditions process.

Please inform the Planning Department when your development or works will be commencing. This will enable the Council to monitor the discharge and compliance with conditions and provide guidance as necessary. We will not be able to provide you with any written confirmation on the discharge of pre-commencement conditions if you do not formally apply to discharge the conditions before you start works.

As with the rest of the planning application fees, central Government sets a fee within the same set of regulations for the formal discharge of conditions attached to planning permissions. Conditions are necessary to control approved works and development. Requests for confirmation that one or more planning conditions have been complied with are as follows (VAT is not payable on fees set by central government). More information can be found on the Council's website:

- Householder permissions - £34 per application
- Other permissions - £116 per application

Amendments

If you require a change to the development, contact the LPA to see if you can make a 'non material amendment' (NMA). NMA can only be made to planning permissions and not a listed building consent. They were introduced by the Government to reflect the fact that some schemes may need to change during the construction phase. The process involves a short application form and a 14 day consultation period. There is a fee of £34 for householder type applications and £234 in all other cases. The NMA should be determined within 28 days. If the change to your proposal is not considered to be non-material or minor, then you would need to submit a new planning application to reflect those changes. Please contact the Planning Department for more information on what level of amendment would be considered non-material if necessary.

Appealing Against the Decision

If you are aggrieved by any of the planning conditions attached to your decision notice, you can appeal to have specific conditions lifted or modified by the Secretary of State. All appeal decisions are considered by the Planning Inspectorate – a government department aimed at providing an unbiased judgement on a planning application. From the date of the decision notice attached you must lodge an appeal within the following time periods:

- Householder Application - 12 weeks
- Planning Application – 6 months
- Listed Building Consent – 6 months
- Advertisement Consent - 8 weeks
- Minor Commercial Application - 12 weeks
- Lawful Development Certificate – None (unless for LBC – 6 months)
- Other Types - 6 months

Note that these periods can change so you should check with the Planning Inspectorate for the most up to date list. You can apply to the Secretary of State to extend this period, although this will only be allowed in exceptional circumstances.

You find more information on appeal types including how to submit an appeal to the Planning Inspectorate by visiting <https://www.gov.uk/topic/planning-development/planning-permission-appeals> or you can obtain hard copy appeal forms by calling 0303 444 5000.

Current appeal handling times can be found at: [Appeals: How long they take page](#).

Building Regulations

With all building work, the owner of the property is responsible for meeting the relevant Planning and Building Regulations. Building Regulations apply to most building work so it is important to find out if you need permission. This consent is to ensure the safety of people in and around buildings in relation to structure, access, fire safety, infrastructure and appropriate insulation.

The Building Control function is carried out on behalf of the Council of the Isles of Scilly by Cornwall Council. All enquiries and Building Control applications should be made direct to Cornwall Council, via the following link [Cornwall Council](#). This link also contains comprehensive information to assist you with all of your Building Control needs.

Building Control can be contacted via telephone by calling 01872 224792 (Option 1), via email buildingcontrol@cornwall.gov.uk or by post at:

Building Control
Cornwall Council
Pydar House
Pydar Street
Truro
Cornwall
TR1 1XU

Inspection Requests can also be made online: <https://www.cornwall.gov.uk/planning-and-building-control/building-control/book-an-inspection/>

Registering/Altering Addresses

If you are building a new dwelling, sub dividing a dwelling into flats or need to change your address, please contact the Planning Department who will be able to make alterations to local and national databases and ensure postcodes are allocated.

Connections to Utilities

If you require a connection to utilities such as water and sewerage, you will need to contact South West Water on 08000831821. Electricity connections are made by Western Power Distribution who can be contacted on 08456012989.

Should you require any further advice regarding any part of your development, please contact the Planning Department and we will be happy to help you.



RECEIVED

By Liv Rickman at 12:18 pm, Jun 08, 2023

APPROVED

By Lisa Walton at 1:49 pm, Aug 08, 2023

Jus Limin - Location Plan

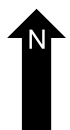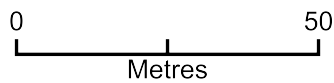

Plan Produced for: David Pitts
Date Produced: 17 Mar 2023
Plan Reference Number: TQRQM23076142107185
Scale: 1:1250 @ A4



RECEIVED

By Liv Rickman at 12:17 pm, Jun 08, 2023

Jus Limin - Site Plan

APPROVED

By Lisa Walton at 1:50 pm, Aug 08, 2023

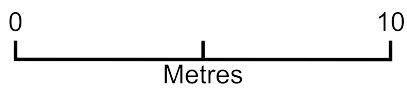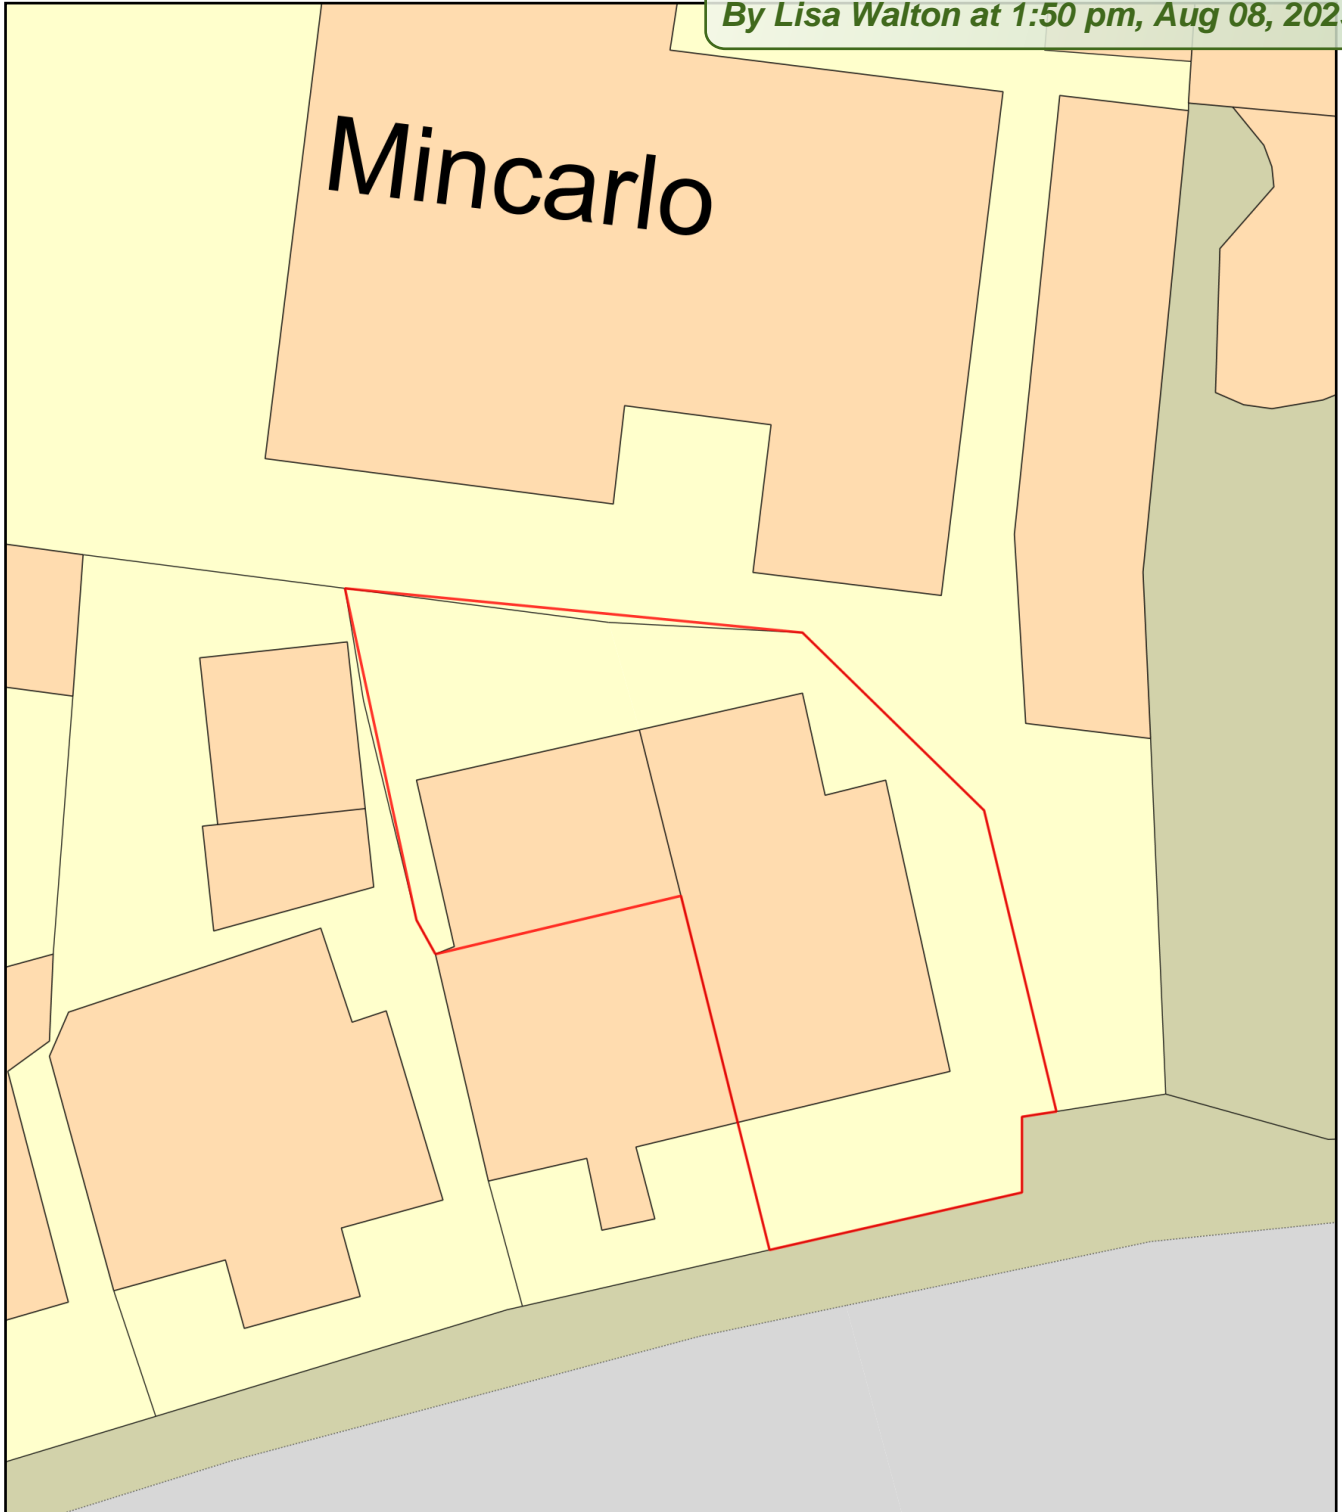

Plan Produced for: David Pitts

Date Produced: 17 Mar 2023

Plan Reference Number: TQRQM23076142308701

Scale: 1:200 @ A4

RECEIVED
By Liv Rickman at 11:49 am, Jun 08, 2023

APPROVED
By Lisa Walton at 1:50 pm, Aug 08, 2023



Jus Limin

Your Dream Door

Here's the finished product image of your personally designed dream door.

Click 'Request Quote Now' to find an approved Solidor installer

Entrance Type

Residential

Frame Style

Standard

Frame Int. Colour

White

Frame Ext. Colour

White

Door Style

Flint 4

Door Ext. Colour

Twilight Grey

Door Int. Colour

White

Door Ext. Glass

Satin

Hardware Colour

Brushed Ali

Int. Handle

Lever/Lever Handle

Letterplate

TS008 Letterplate (SBD Only)

Spyhole

No Spyhole



RECEIVED

By Liv Rickman at 12:27 pm, Jun 08, 2023

APPROVED

By Lisa Walton at 1:51 pm, Aug 08, 2023

Site Waste Management Plan - for Sea Spray (formerly Jus Limin), Carn Thomas

Applicant – David Pitts

Supplier of materials – Solidor

Builder – Dave Smirke.

Description of works – replacement of existing front door

- Who will be responsible for resource management (i.e. source and disposal of materials) - Myself
- What types of waste will be generated. – Existing front door.
- How the waste will be managed – This will be recycled/disposed of at the local waste & recycling centre
- Which contractors will be used to ensure the waste is correctly recycled or disposed of responsibly and legally. - Richard Hand Haulage.
- How the quantity of waste generated by the project will be measured – As this is just replacing the current door and not involving any further building work, we can be confident that this will only involve disposal of the existing door.