
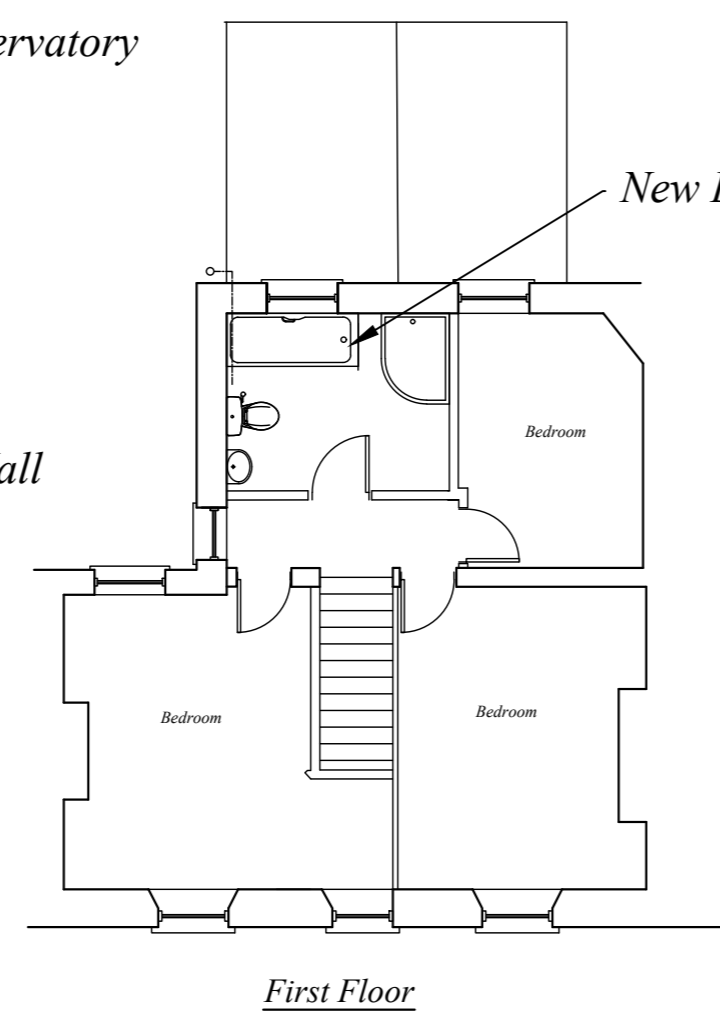
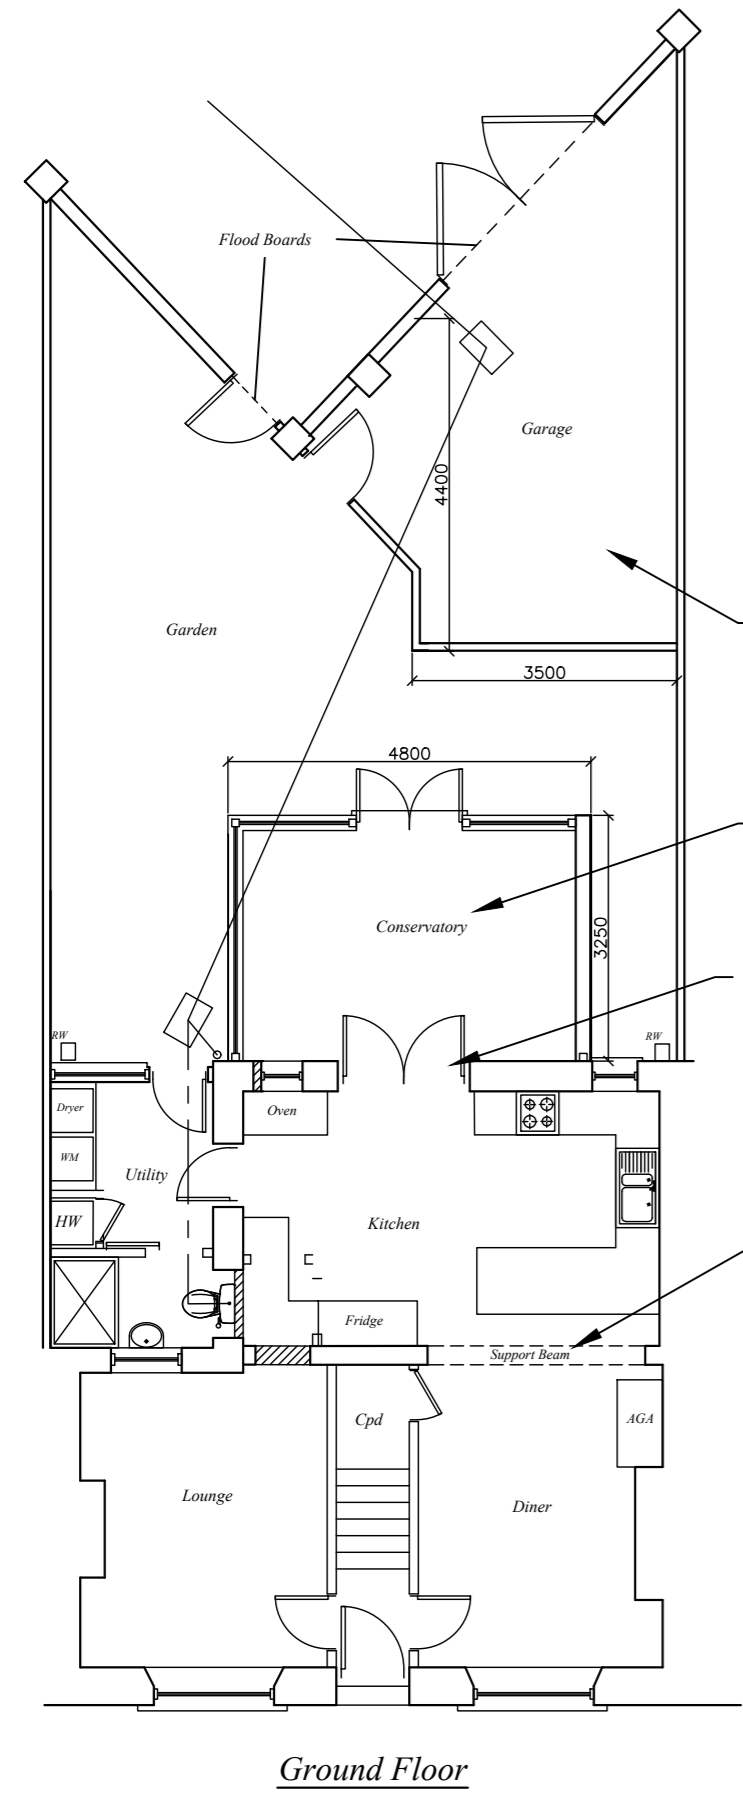
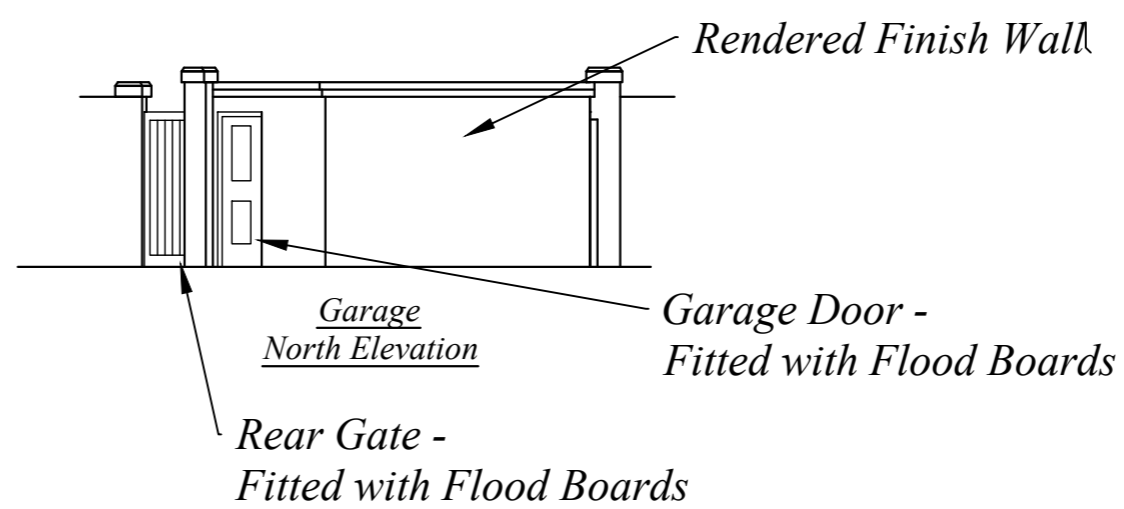
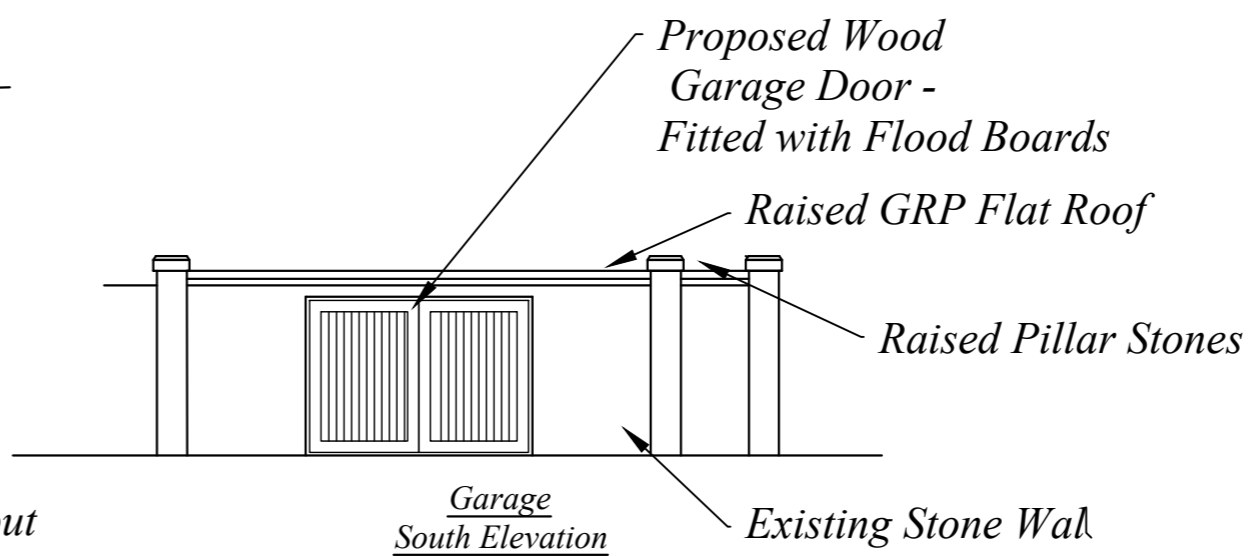
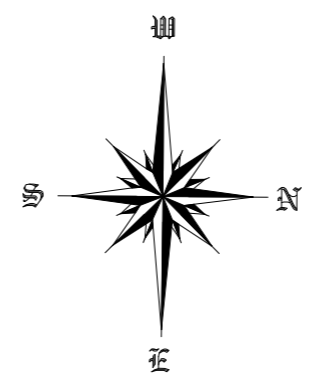
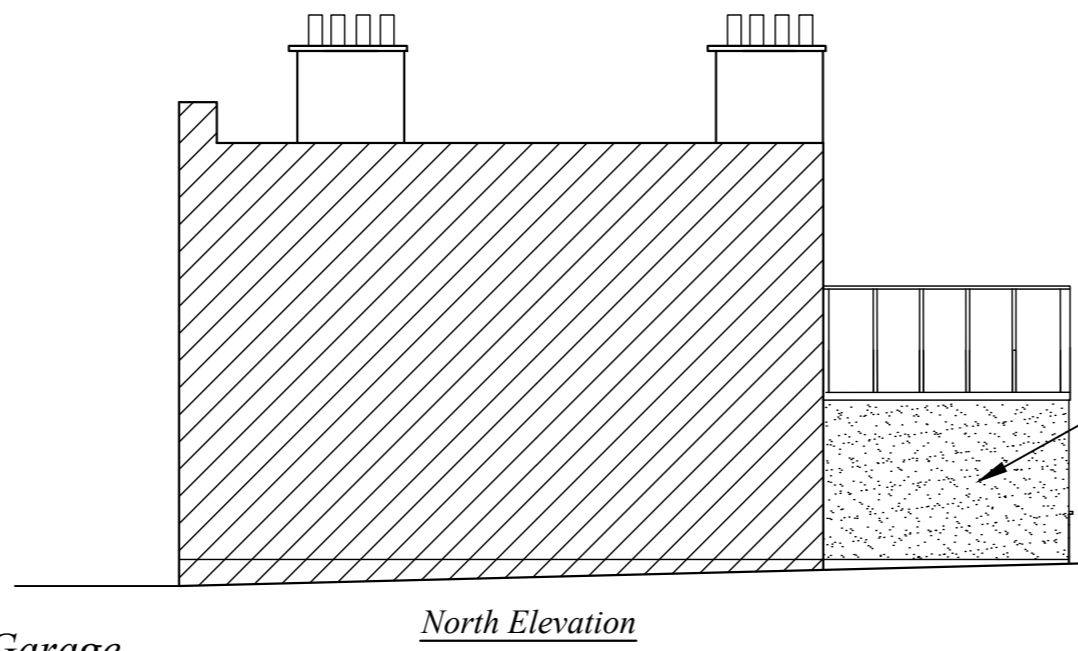


RECEIVED
 By Liv Rickman at 3:27 pm, Aug 18, 2023

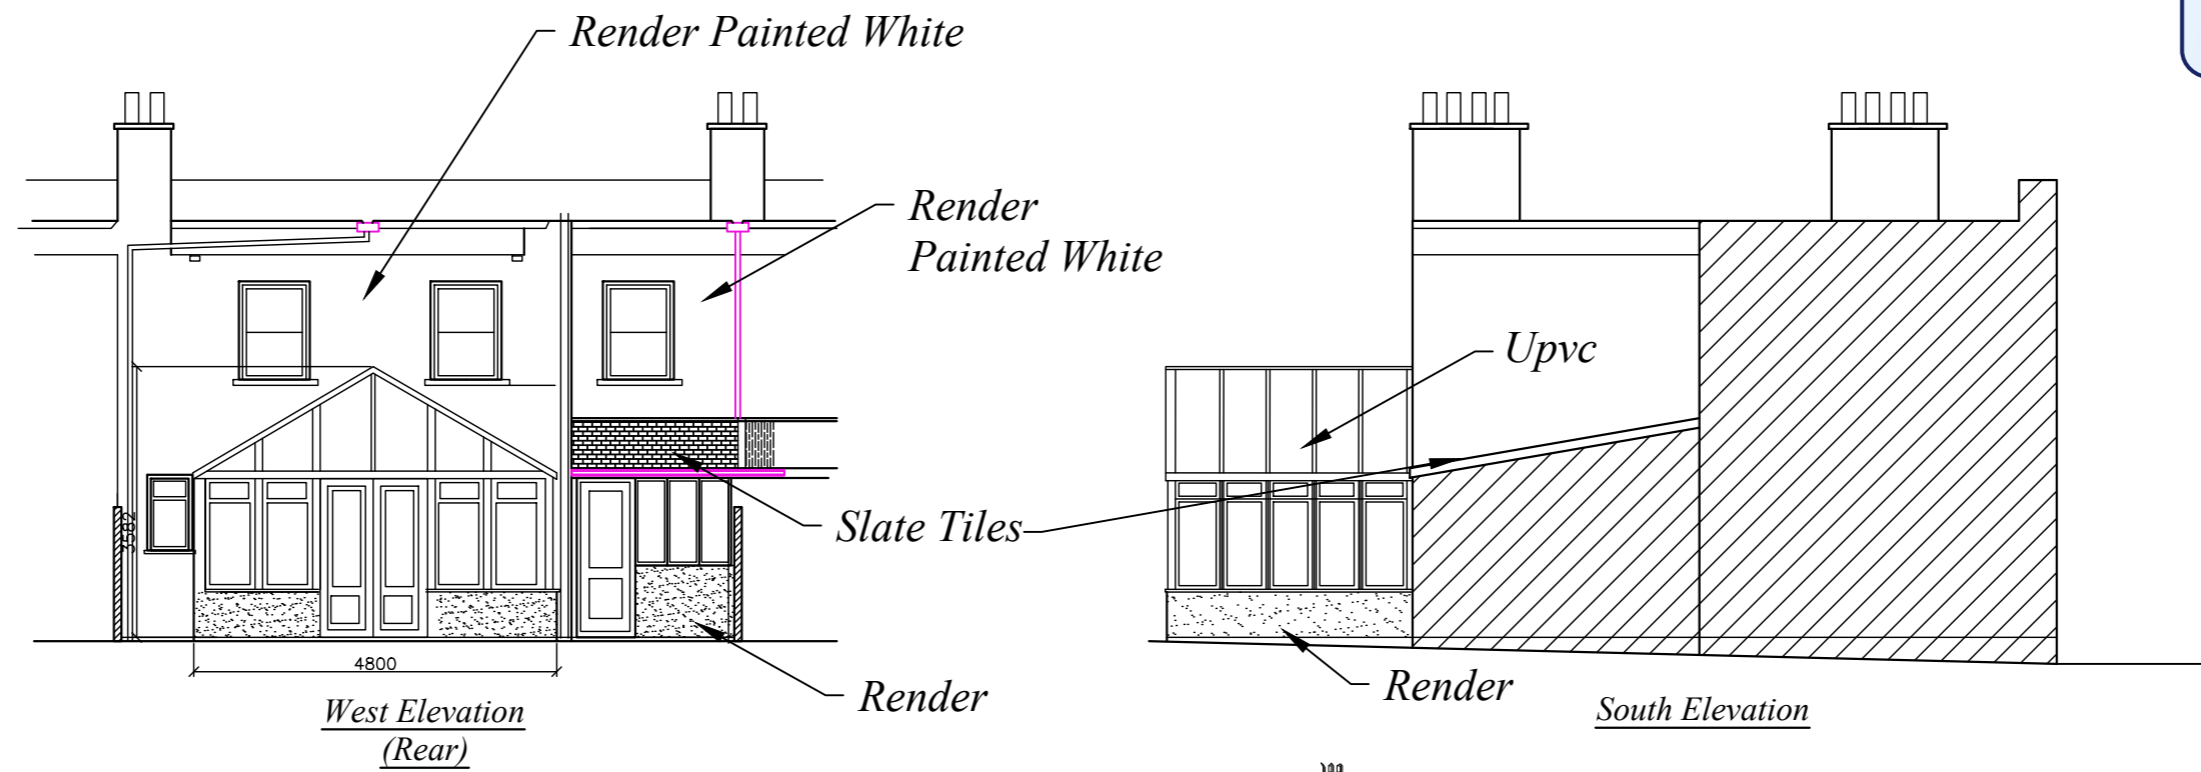

*St Eia
 Hugh St
 St Mary's
 Isles of Scilly*

*Proposed new
 Layout
 Conservatory &
 Garage*

Mr M Brooks

N.B. - No measurements to be scaled from this drawing unless specified. Whilst all efforts are made to insure accurate measurements Any discrepancies should be reported immediately to the architect.
 © Copyright Paul Osborne

Date - April 2023
 Amended - May 2023 June 23
 Scale - 1 : 100 @ A2

PAUL OSBORNE
 KAVORNA, HUGH ST,
 ST. MARY'S, ISLES OF SCILLY.
 TR21 0PT Tel (01720) 423066
 Email: scillyoz@me.com

SE-PL-6a