


RECEIVED
By A King at 11:07 am, Jul 10, 2023


NOTES

- 1 THIS DRAWING IS THE COPYRIGHT OF THE ARCHITECT AND MAY NOT BE REPRODUCED WITHOUT LICENCE
- 2 ALL DIMENSIONS AND LEVELS ARE TO BE CHECKED ON SITE BY THE CONTRACTOR BEFORE COMMENCEMENT OF WORK AND ANY DISCREPANCIES REPORTED TO THE ARCHITECT
- 3 NO RESPONSIBILITY CAN BE ACCEPTED FOR ERRORS ARISING ON SITE DUE TO UNAUTHORISED VARIATIONS FROM THE ARCHITECTS DRAWINGS.


AMENDMENTS

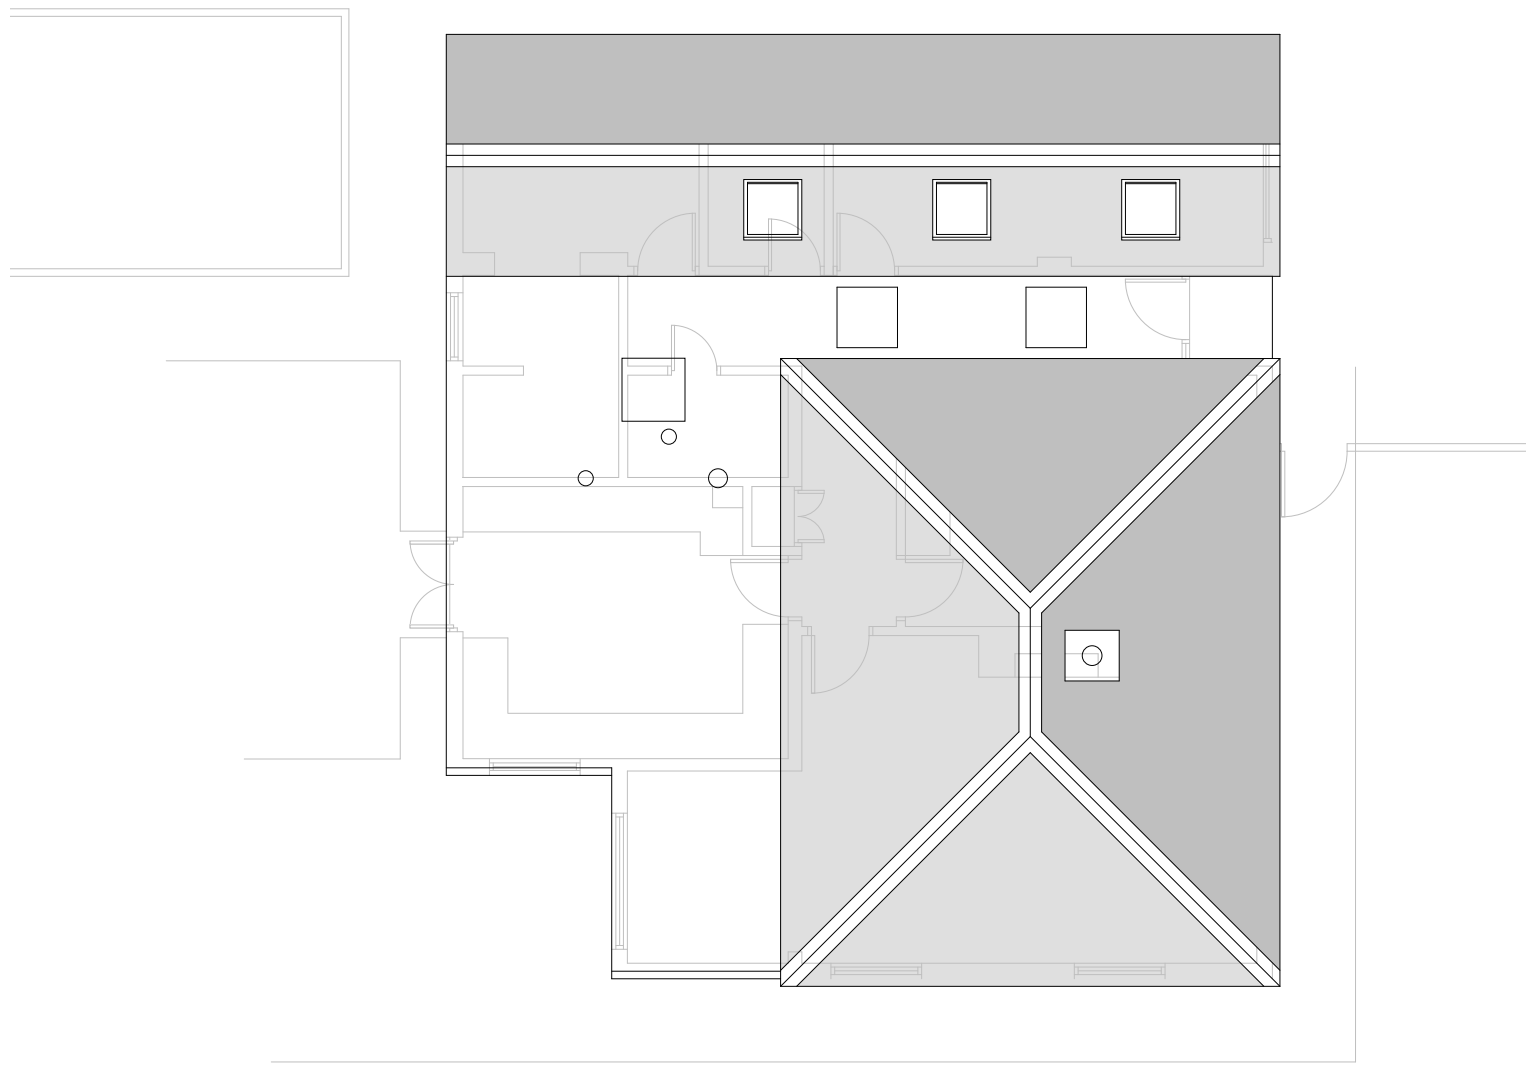

Existing Roofplan

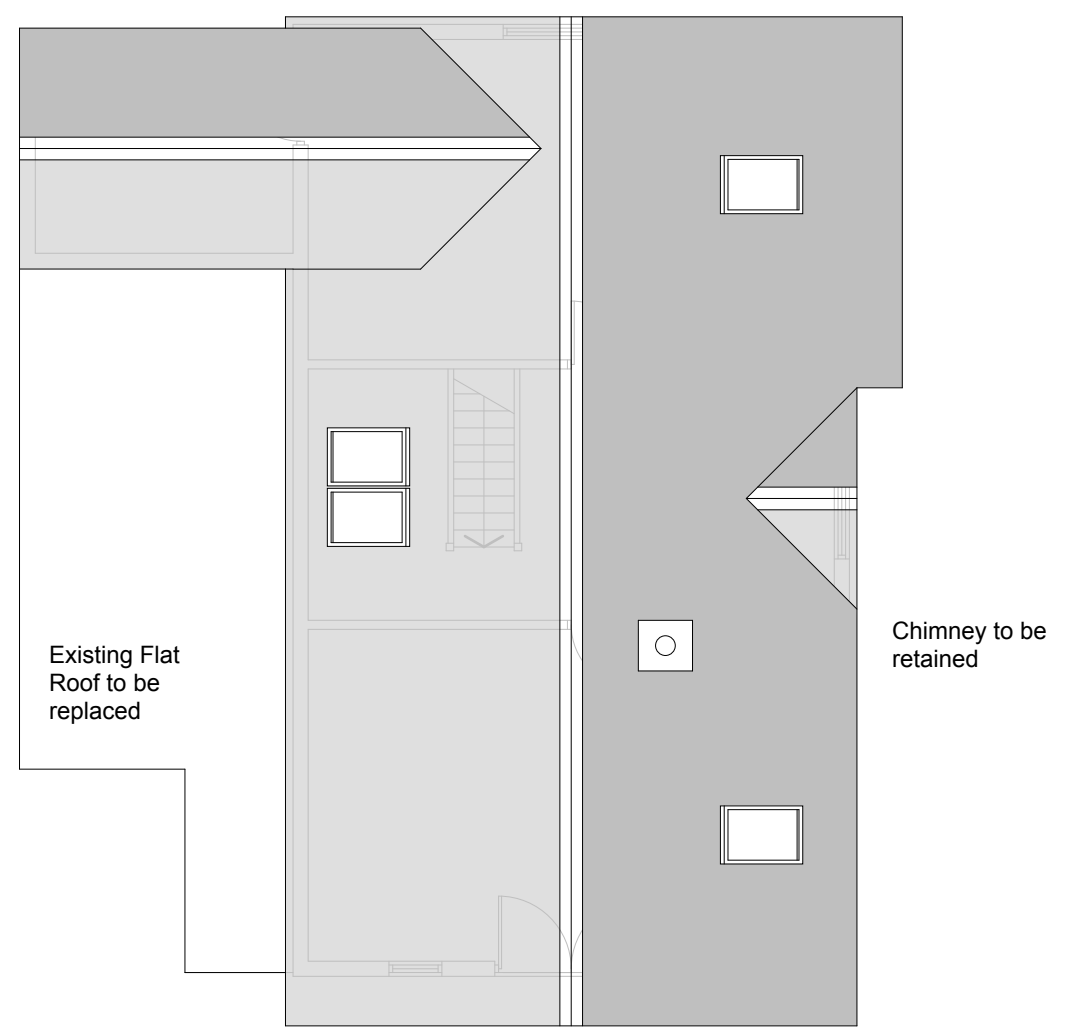

Proposed Roofplan

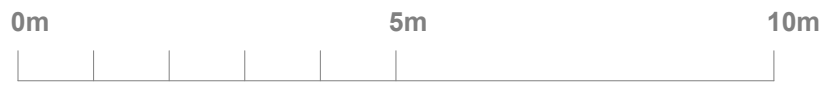

PLANNING

Studio St Ives
4 Gabriel Street, St Ives TR26 2LU
01736 798427

MIKE BRADBURY DESIGN

Extension and Alterations to Bishop View
Porth Loo Lane
St. Mary's Isles of Scilly

Roof Plans

DRNG. NO. **2024-P06** REVISION

SCALE **1:50 @ A1** DATE **July 2023**
1:100 @ A3

OFFICE USE / PRE-ISSUE