



Note: OS Map reproduced under 'Landmark'
Paper Map Copy Licence (PMCL) number
670690383.708409

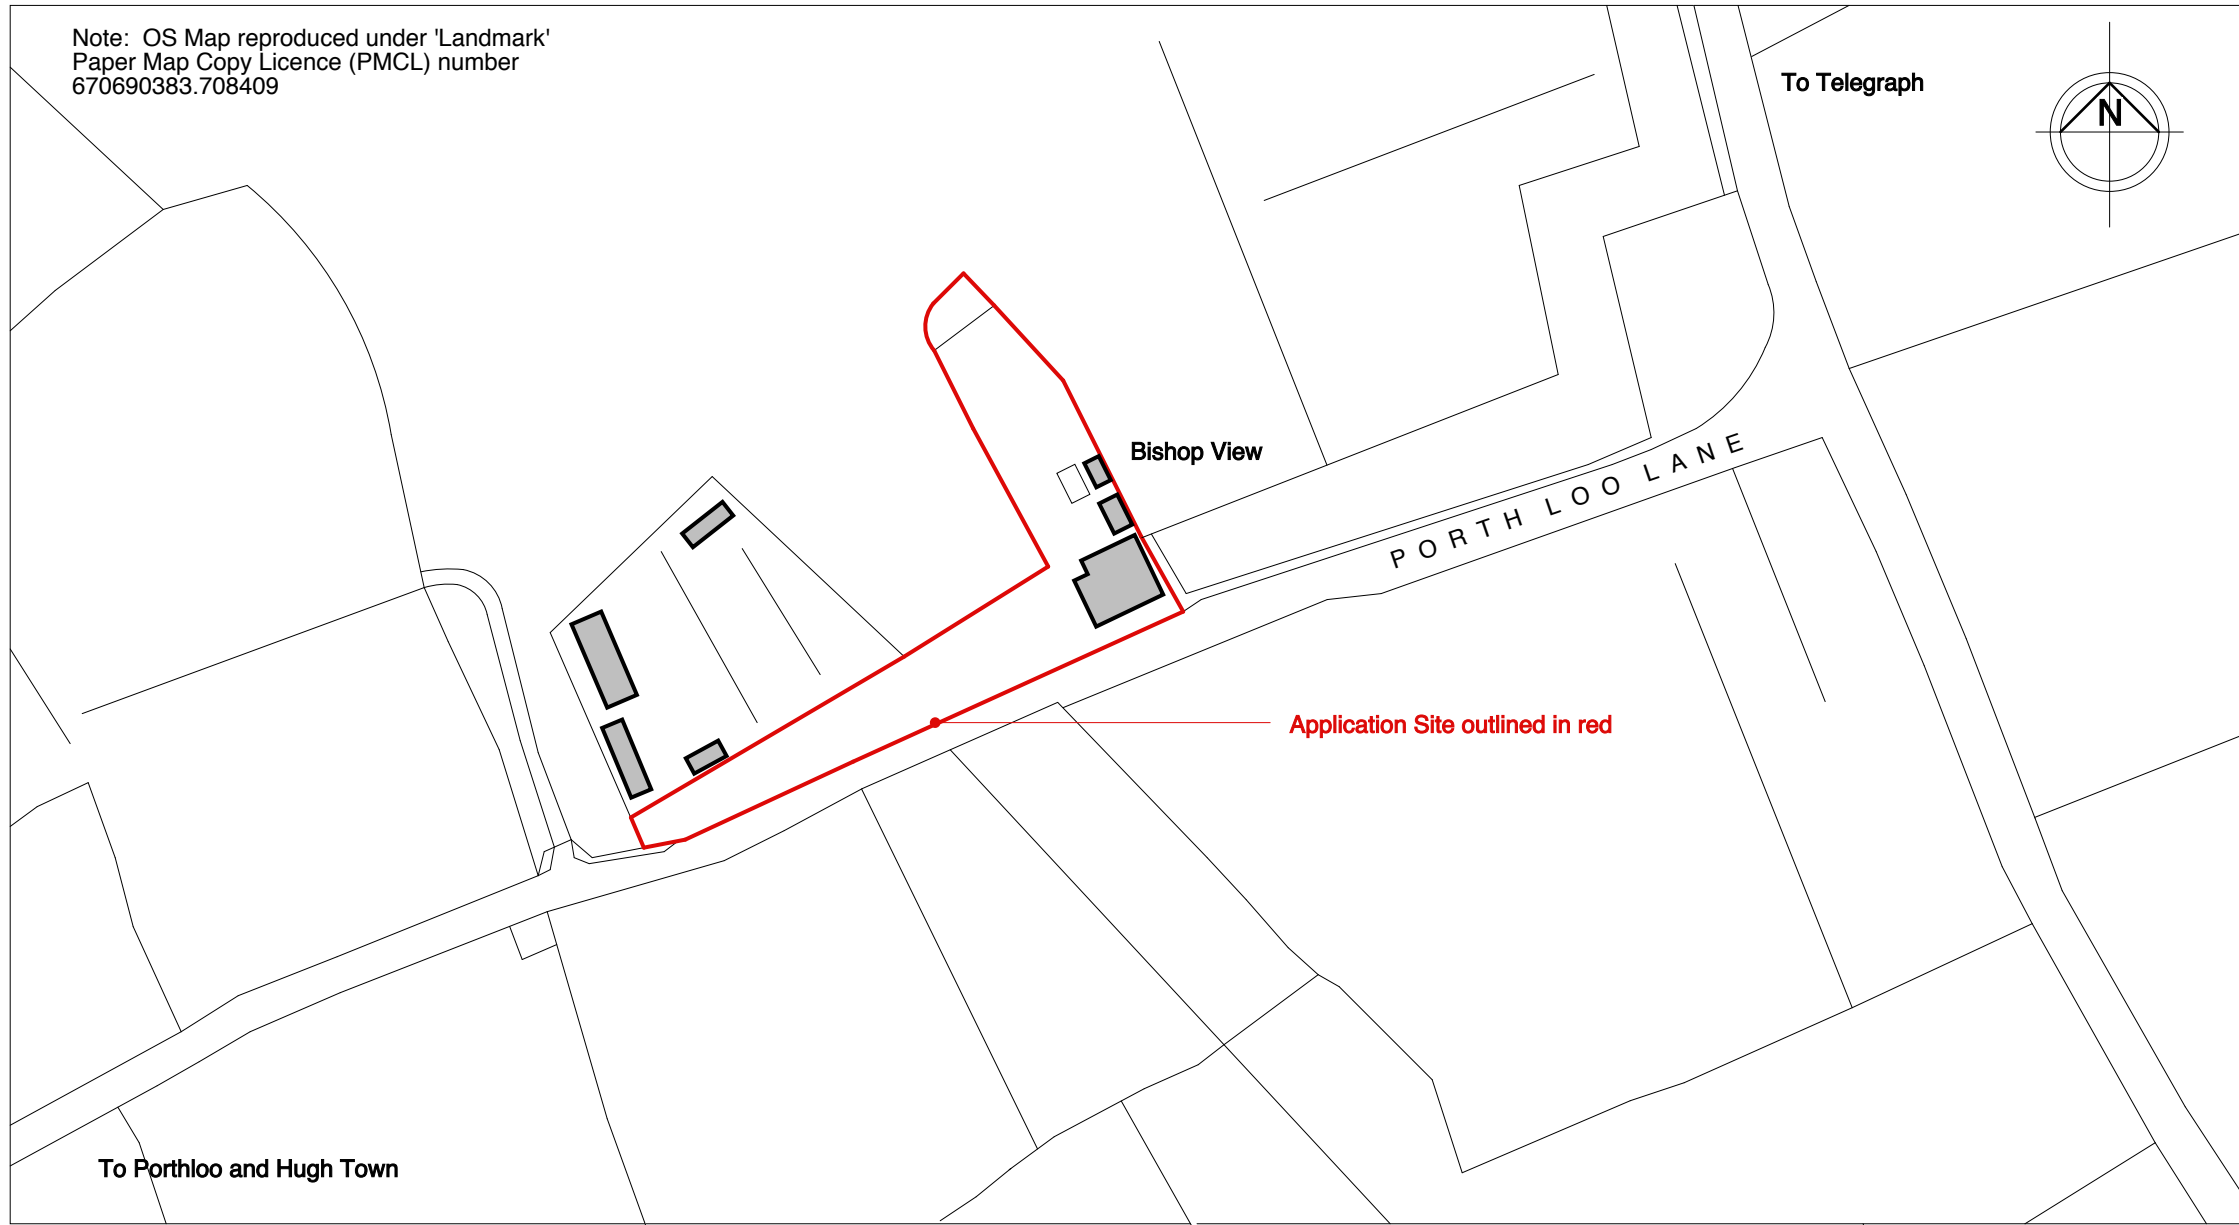

Location Plan

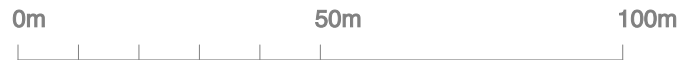

PLANNING

Studio St.Ives
4 Gabriel Street, St.Ives TR26 2LU
01736 798427

**MIKE BRADBURY
DESIGN**

JOB
**Extension & Alterations to
Bishop View
Porth Loo Lane
St.Mary's
Isles of Scilly**


TITLE
Existing Elevations

DRNG. NO. REVISION
2024-P03 A

SCALE DATE
**1:1250 & 1:500 @ A3
May 2023**

OFFICE USE / PRE-ISSUE

A Block Plan updated. Scale bar added
MRB 120723

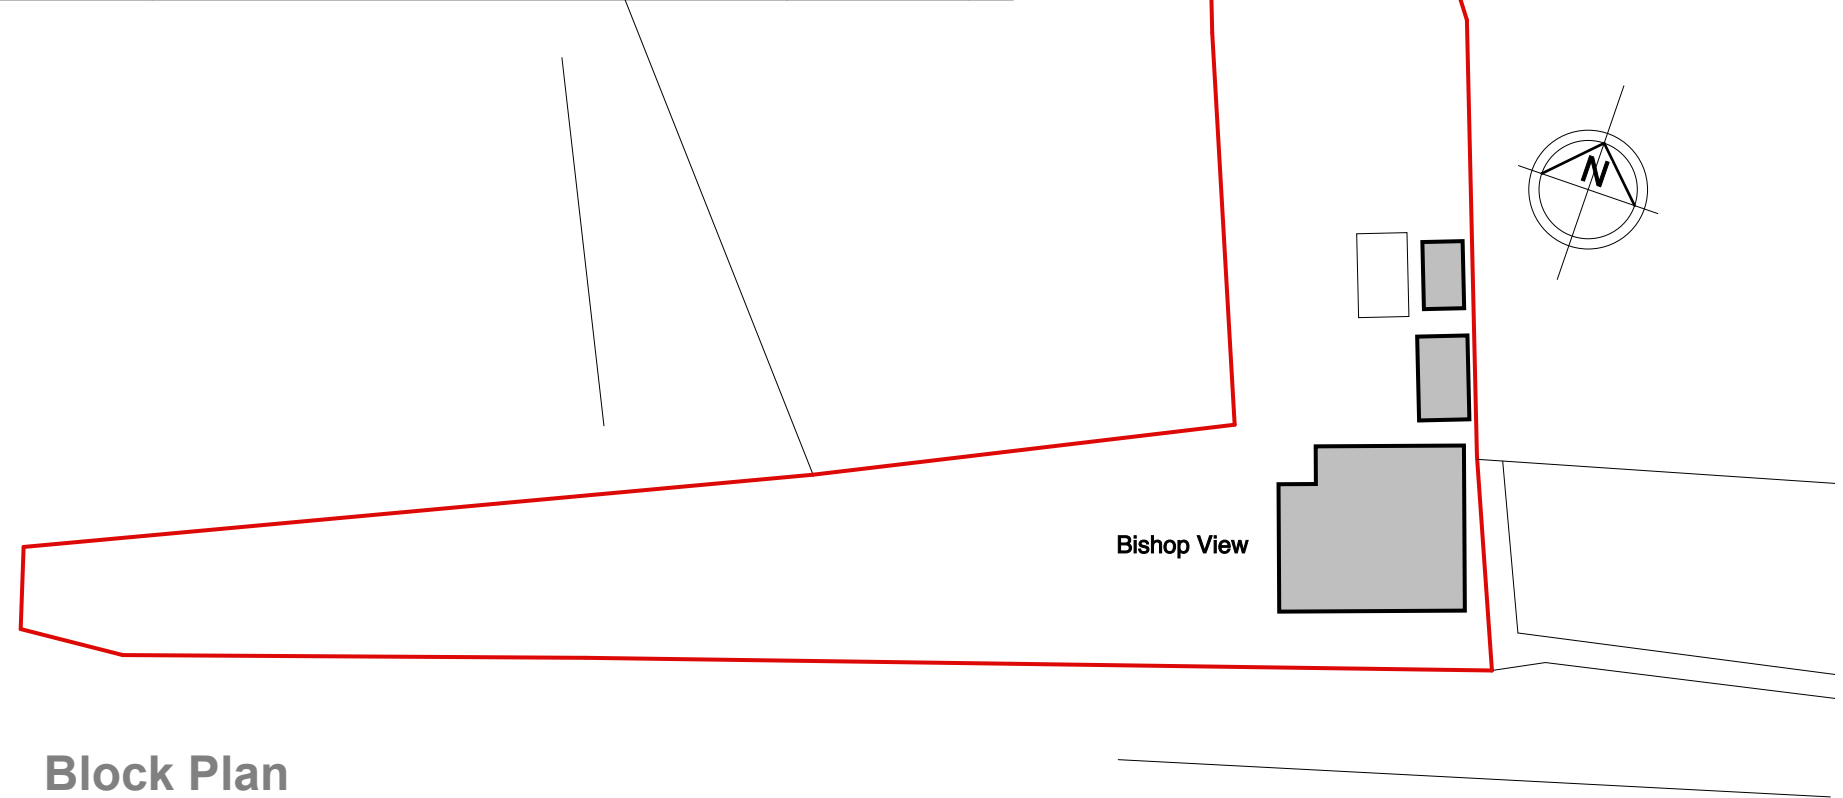

Block Plan

RECEIVED
By A King at 1:51 pm, Jul 12, 2023