
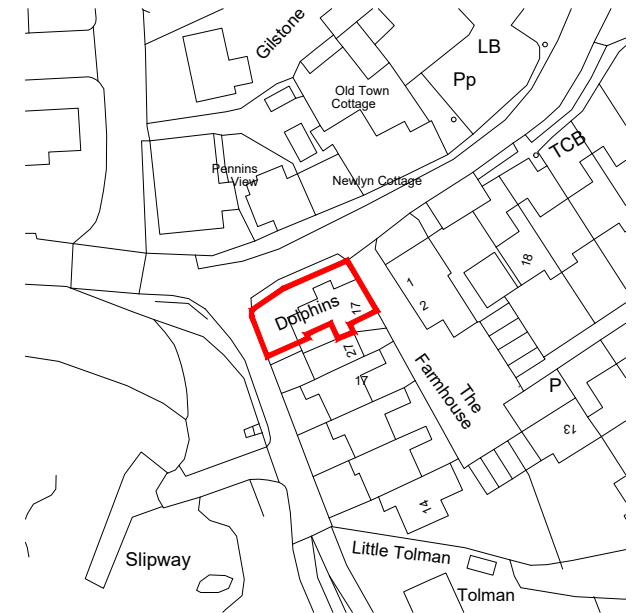
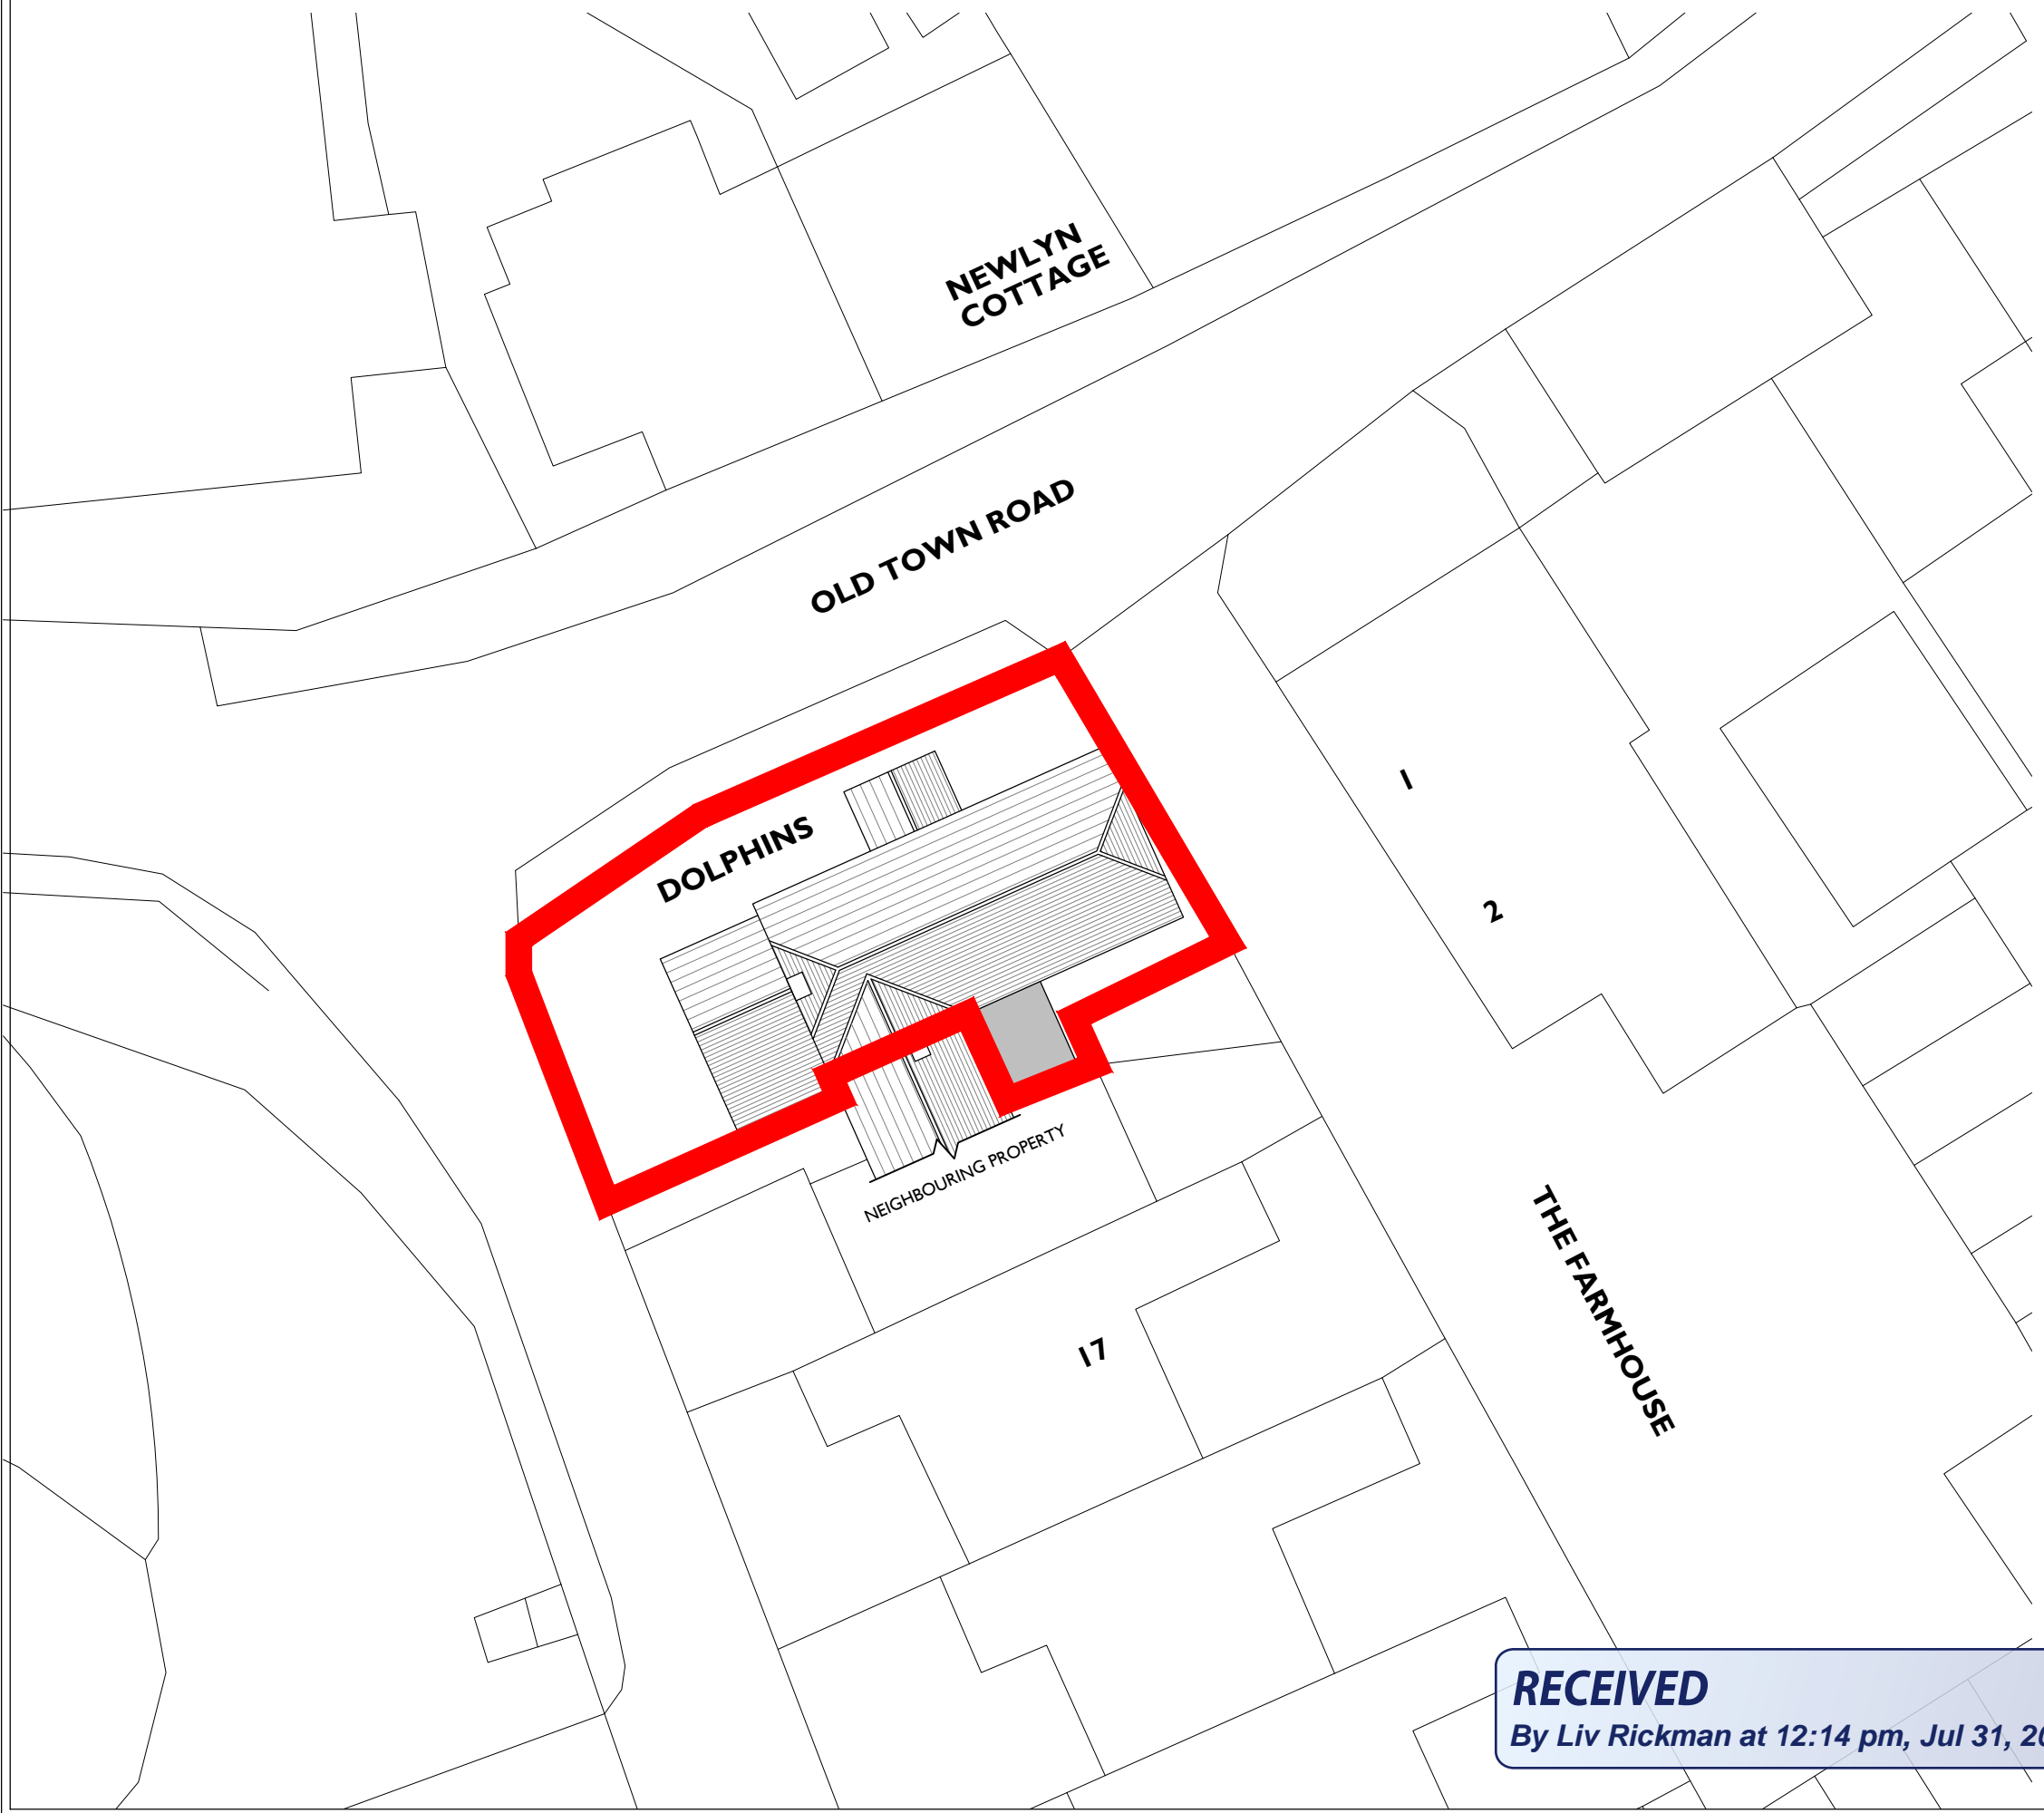
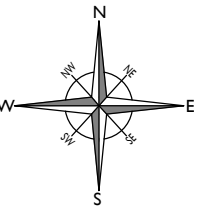


- ALL DIMENSIONS ARE IN MILLIMETERS, EXCEPT FOR LEVELS WHICH ARE IN METERS.
- ANY DISCREPANCIES BETWEEN DRAWINGS AND SPECIFICATIONS SHOULD BE DISCUSSED WITH T J HAWKINS ARCHITECTURAL DESIGN CONSULTANTS LTD PRIOR WORKS BEING CARRIED OUT.
- INFORMATION PRODUCED BY T J HAWKINS ARCHITECTURAL DESIGN CONSULTANTS LTD IS SOLELY FOR CLIENT NOTED, NO INFORMATION SHOULD BE COPIED WITHOUT WRITTEN PERMISSION FROM T J HAWKINS ARCHITECTURAL DESIGN CONSULTANTS LTD.

DATE	REVISION	DWN
22/11/21	A-UPDATED WITH PLANNING COMMENTS	JJ

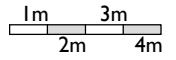

Serial number: 226358  
 © Crown copyright and database right 2021  
 Ordnance Survey licence 100049027  
 Reproduction in whole or in part is prohibited  
 without the prior permission of Ordnance Survey

LOCATION PLAN - SCALE 1/1250



**T J HAWKINS**

**ARCHITECTURAL**

**DESIGN CONSULTANTS**

T - 07415071119 E - ADMIN@TJ-HAWKINS.CO.UK

CLIENT  
 MR & MRS DURHAM

PROJECT  
 PROPOSED WINDOW ALTERATIONS  
 AT DOLPHINS, OLD TOWN LANE,  
 OLD TOWN, ISLES OF SCILLY

DRAWING TITLE  
 EXISTING SITE LAYOUT / LOCATION PLAN

DWG NUMBER	REVISION	SCALE
176 - EX-003	A	1/200 @ A3

DATE	DRAWN
06/11/2021	JJ

**RECEIVED**  
 By Liv Rickman at 12:14 pm, Jul 31, 2023