



FLAT 1, FIELD HOUSE



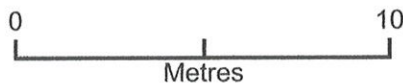

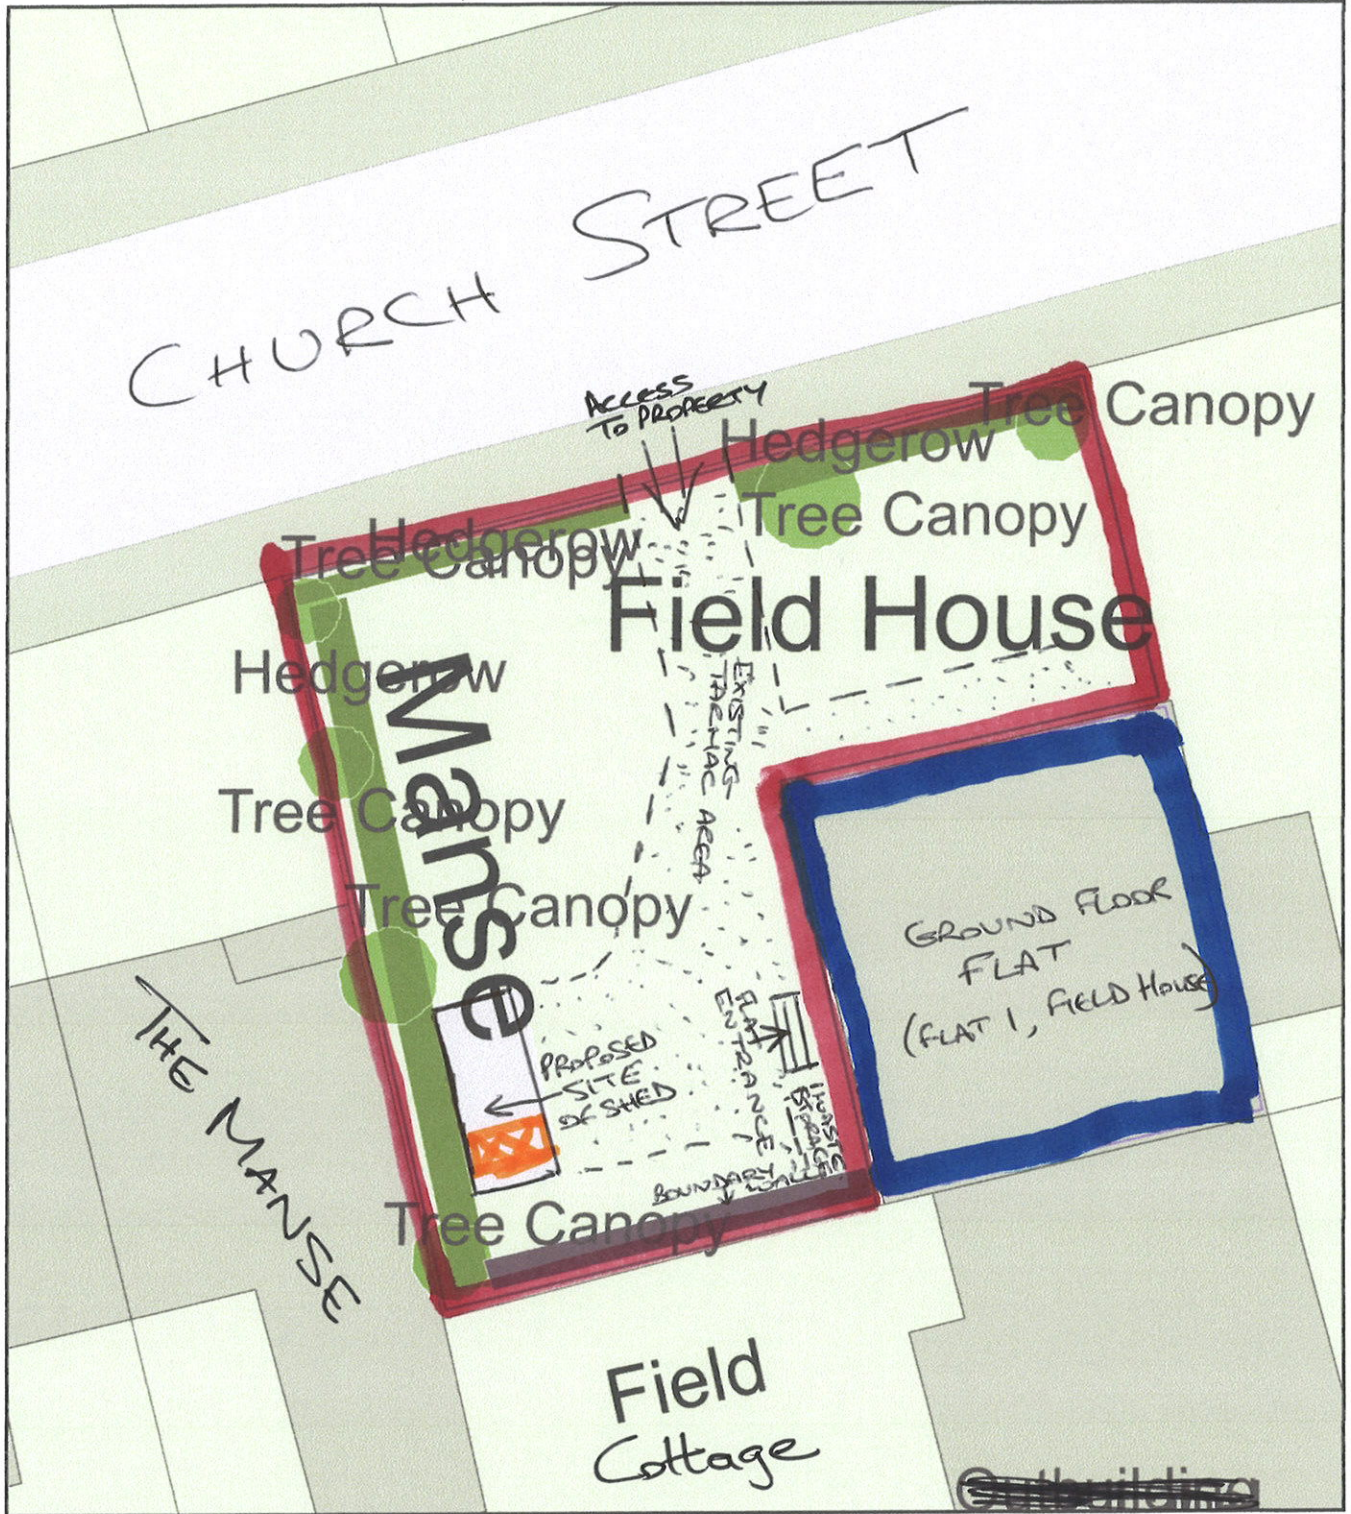

Plan Produced for: Mr C Douglas

Date Produced: 07 Jan 2024

Plan Reference Number: TQRQM24007133125173

Scale: 1:200 @ A4

-  = SITE OF EXISTING-SHED
-  = OUTLINE OF GROUND FLOOR FLAT 1, FIELD HOUSE
-  = FLAT 1, FIELD HOUSE GARDEN OUTLINE
-  = TARMAC SURFACE (EXISTING)