
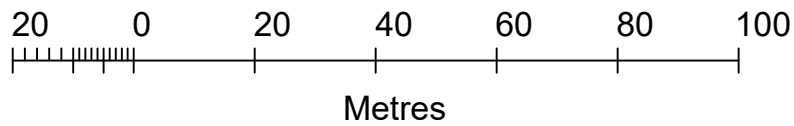
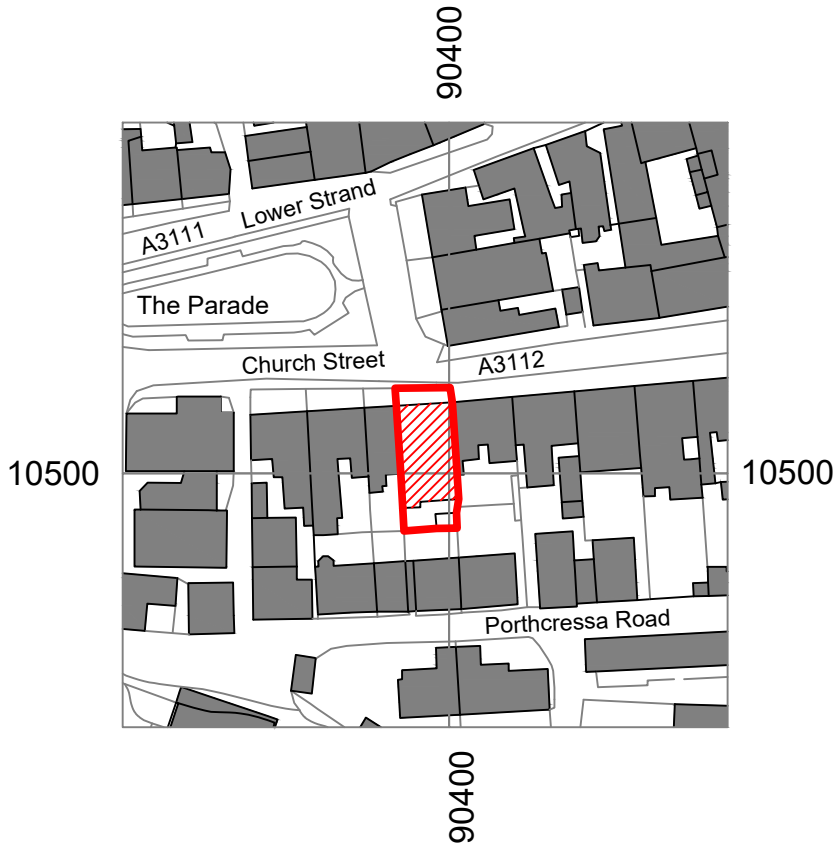


© Crown copyright and database rights 2023 OS 100035409

Reproduction in whole or in part is prohibited  
without the permission of Ordnance Survey.

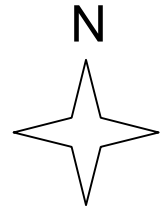

# Alterations to Wingletangs, St. Mary's for EGV Consulting Ltd Site Location Plan

Drawing no.

**20297 L (-- ) 01**

Scale: 1:1250 @ A4

Date: 12 07 2023

**Chris Carr Architect**

Pear Tree Cottage, Duke Street, Saughton, Mold, CH7 6EJ  
01352 758 164 [chrisbcarr@sky.com](mailto:chrisbcarr@sky.com)