


RECEIVED

By Liv Rickman at 3:43 pm, Aug 14, 2023

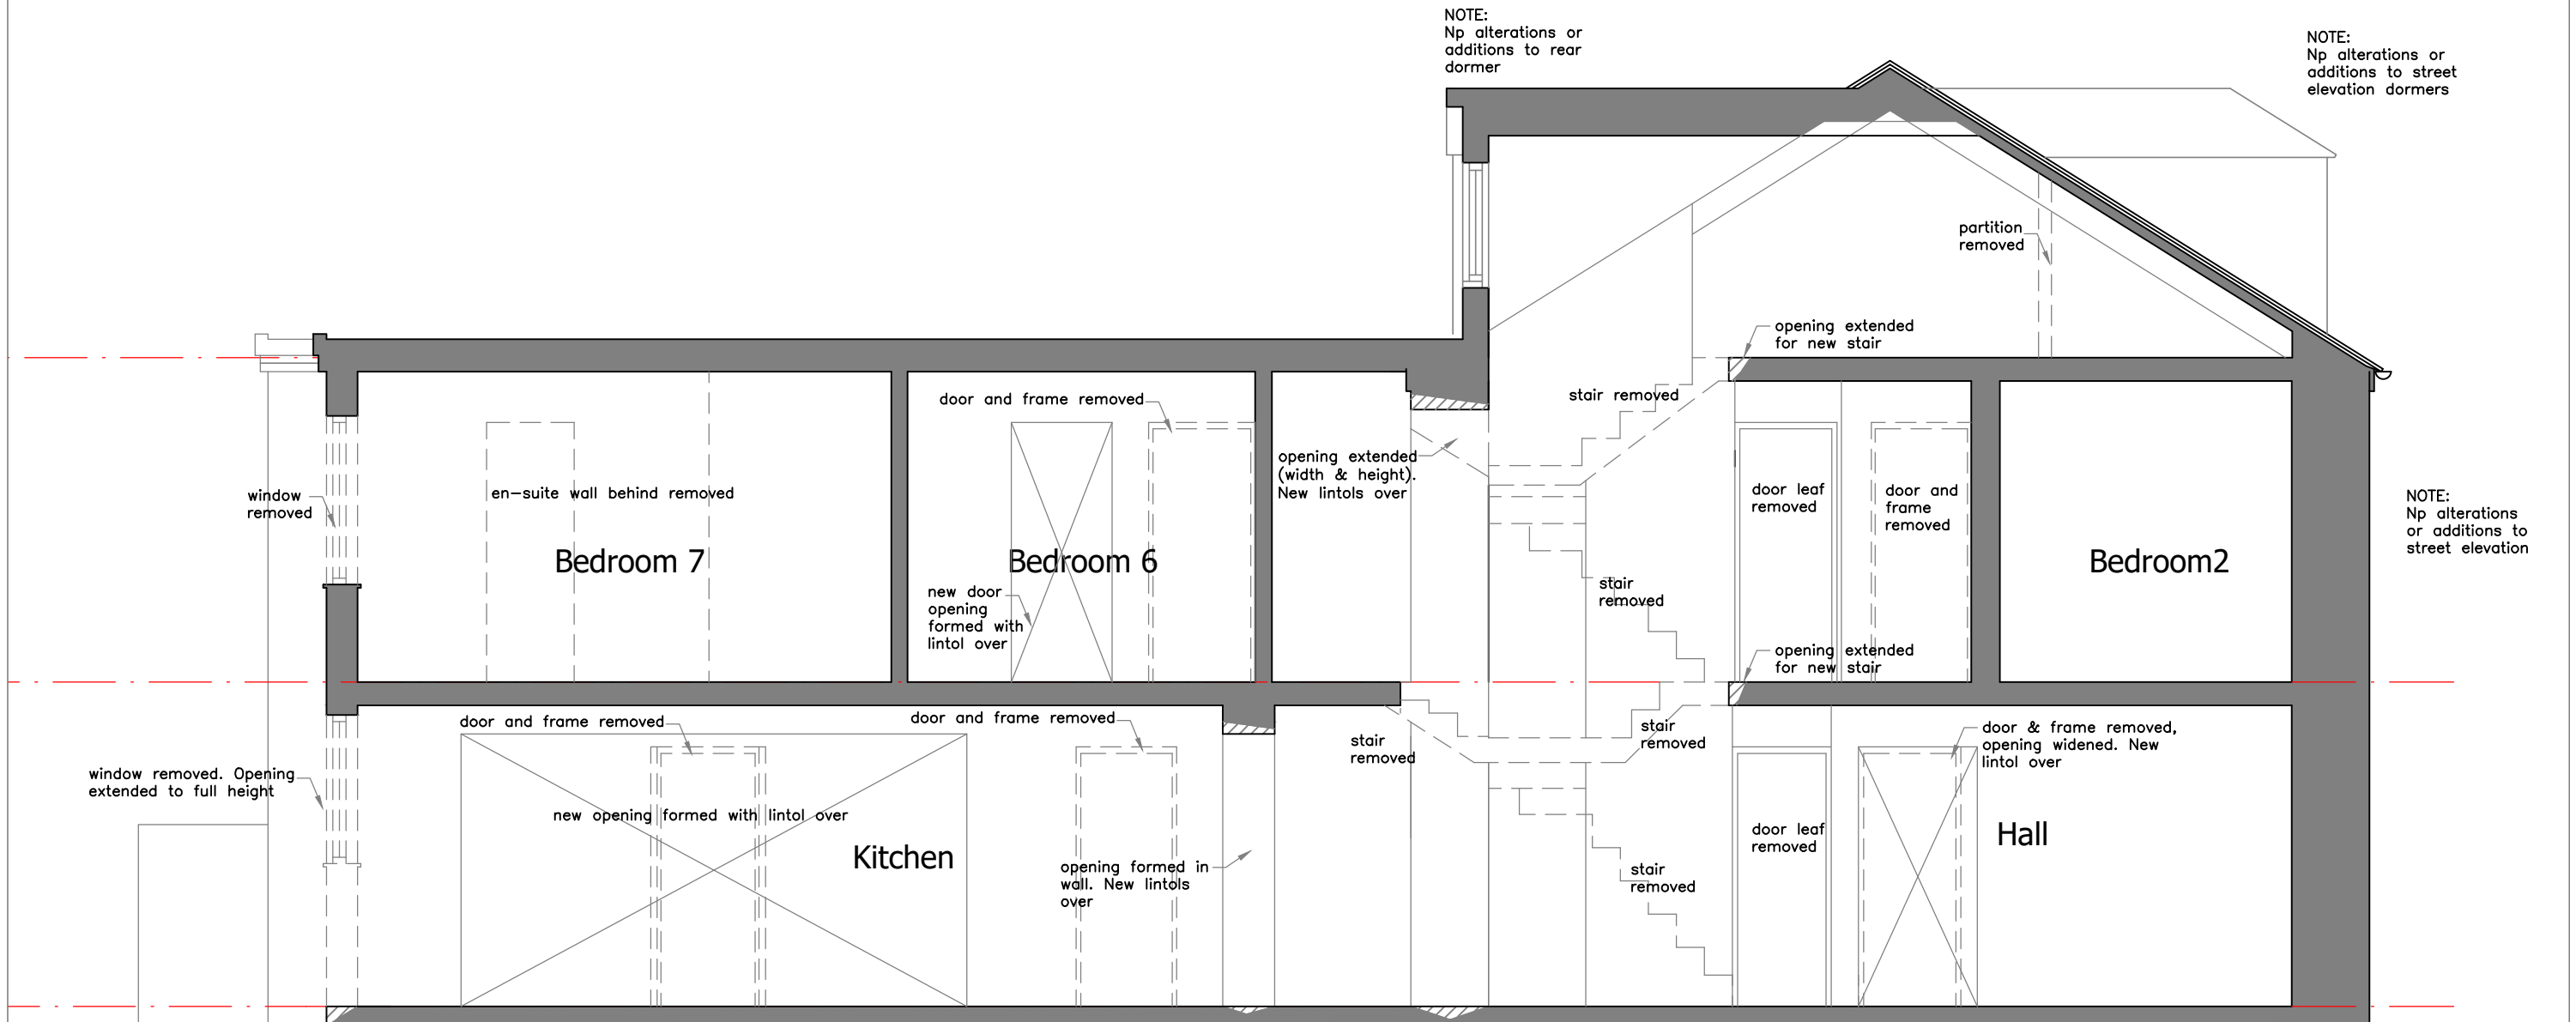

Alterations to Wingletang, St. Mary's
for EGV Consulting Ltd
Section thro stair demolitions

Drawing no.

20297 L 16

Scale: 1:50 @ A3

Date: 01 08 2023

Chris Carr Architect

Pear Tree Cottage, Duke Street, Saughton, Mold, CH7 6EJ
01352 758 164

chrisbcarr@sky.com