


RECEIVED

By Liv Rickman at 10:18 am, Nov 17, 2023

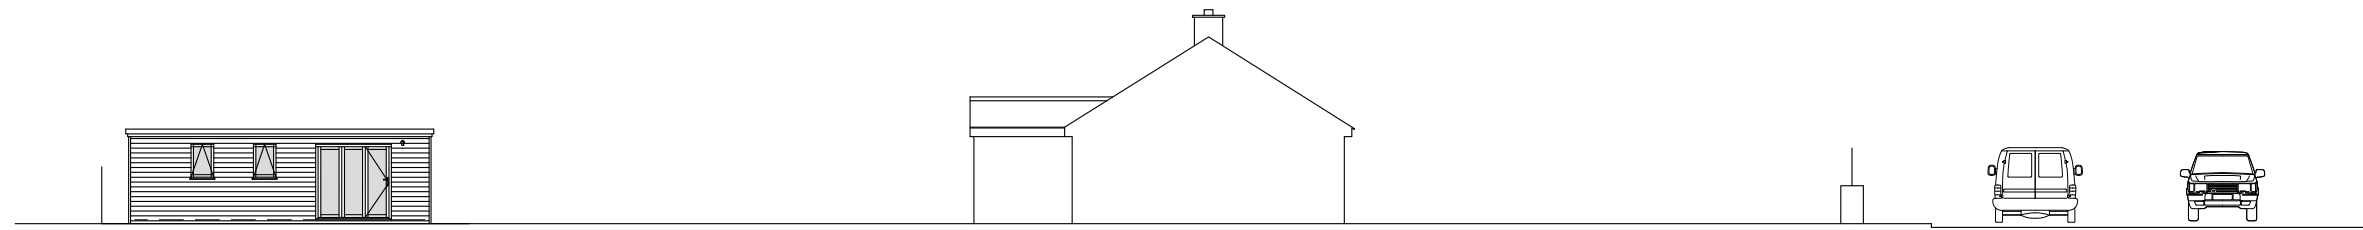


Fields

Detached Ancillary
Bedroom

No. 4 Section

Telegraph Road

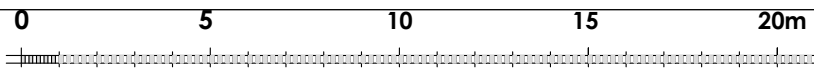

4 Telegraph Bungalows, Isles of Scilly TR21 0NP

MyPlace Design
for you and how you live

For construction purposes, the contractor is to check dimensions on site.

Retention of converted and extended outbuildings to create detached bedroom accommodation in rear garden for the use of family members

Stage: Planning Permission Application

Drg Title Proposed Longitudinal Section
Drg Ref 225 / P 03
Date October 2023
Scale 1:200 @ A3

Jeremy Downing: FCABE

mobile: 07866153540
email: myplacedesign@outlook.com