



**RECEIVED**

By Liv Rickman at 12:25 pm, Nov 24, 2023

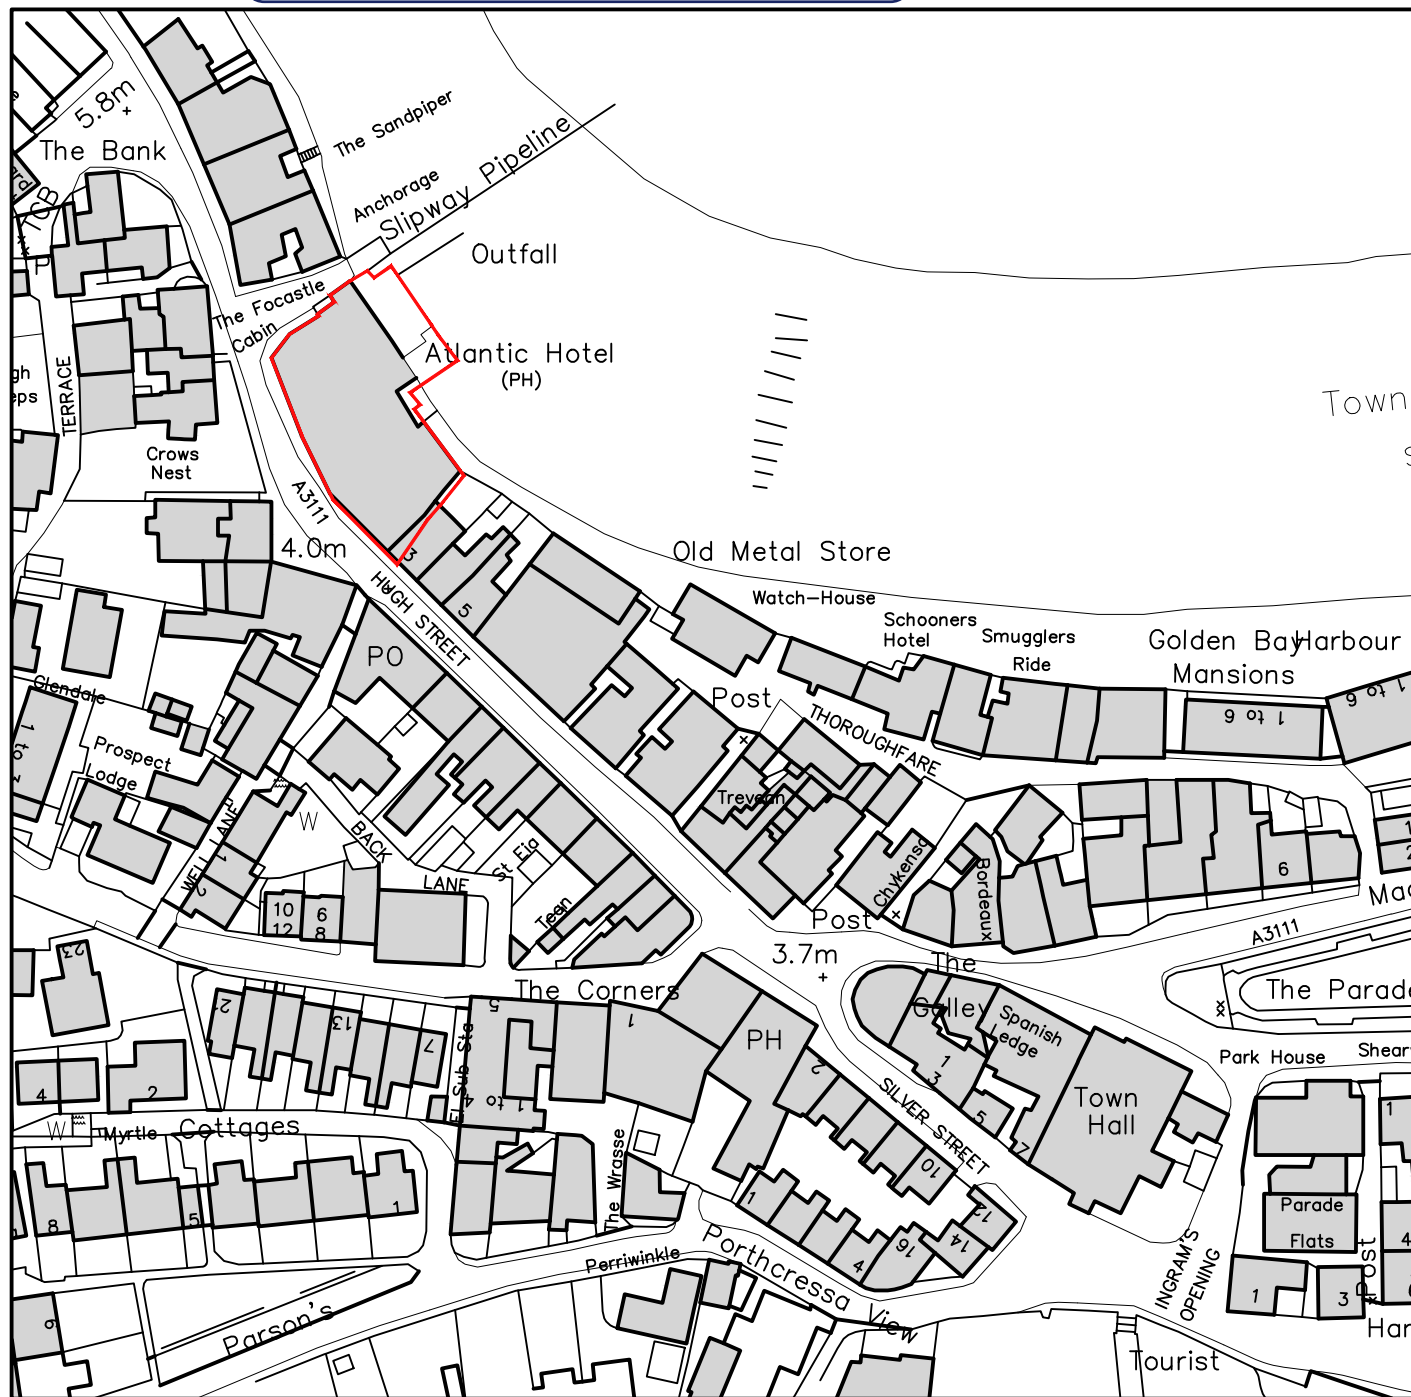

Ordnance Survey (c) Crown Copyright 2023. All rights reserved. Licence number 100022432

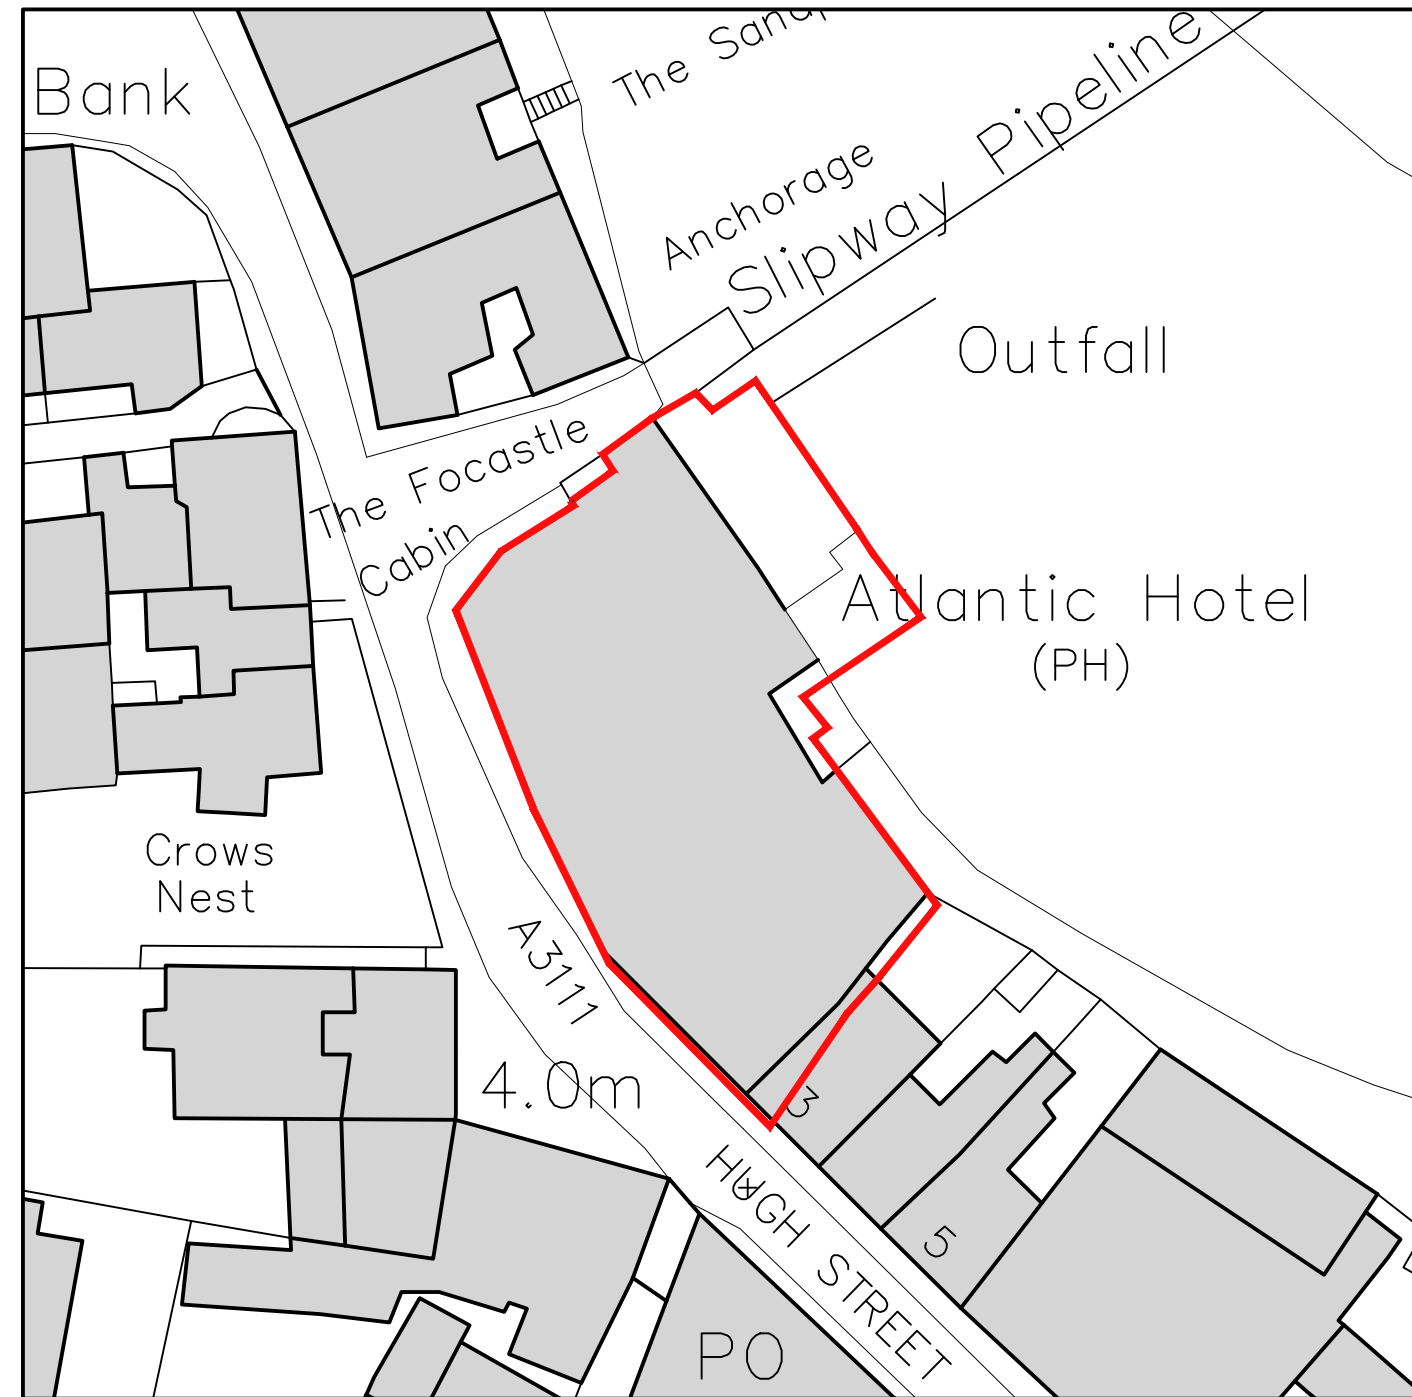

Ordnance Survey (c) Crown Copyright 2023. All rights reserved. Licence number 100022432

**01 LOCATION PLAN**

REF 3306-3-100  
SCALE 1:1250  
SCALE METRES (1:1250)



**02 BLOCK PLAN**

REF 3306-3-100  
SCALE 1:500  
SCALE METRES (1:500)



**© CAD ARCHITECTS LIMITED**

THE DESIGN AND LAYOUT IN THIS DRAWING ARE THE COPYRIGHT OF CAD ARCHITECTS LTD. AND MAY NOT BE AMENDED OR ADAPTED FOR ANY PURPOSE WITHOUT THE EXPRESS WRITTEN APPROVAL OF CAD ARCHITECTS LTD. THE DRAWING IS TO BE USED SOLELY FOR THE INTENDED PURPOSE AND THE ARCHITECT ACCEPTS NO RESPONSIBILITY FOR ANY ERRORS OR OMISSIONS ARISING THROUGH UNAUTHORISED USE. CONTRACTORS MUST CHECK ALL DIMENSIONS ON SITE. ONLY FIGURED DIMENSIONS ARE TO BE WORKED FROM. TAKE SITE DIMENSIONS FOR ALL FABRICATION WORK. REFER ALL DISCREPANCIES AND REQUIREMENTS FOR ADDITIONAL INFORMATION TO THE ARCHITECT FOR CLARIFICATION OF INSTRUCTION BEFORE PUTTING WORK IN HAND.

TITLE  
**PROPOSED REFURBISHMENT OF GRADE II LISTED ATLANTIC HOTEL, HUGH ST, ST MARY'S, TR21 0PL**

CLIENT  
**ST AUSTELL BREWERY**

DETAIL  
**LOCATION PLAN  
 BLOCK PLAN**

AUTHOR  
**BH**

DATE  
**NOV 23**

SCALE  
**AS SHOWN @ A3**

CHECKED  
**CC**

REV	DESCRIPTION	DATE	INS
A	OS Licence	11/23	BH

**CAD HERITAGE**

THE CONSERVATION DIVISION OF:  
CAD ARCHITECTS LTD COURTLEIGH HOUSE, 74-75 LEMON STREET, TRURO, CORNWALL, TR1 2PN  
CALL: 01872 630 040 MAIL: info@cadheritage.co.uk WEB: www.cadheritage.co.uk

**RIBA**  
Chartered Practice

STATUS	DRAWING No.	REVISION
<b>PLANNING</b>	<b>3306-3-100</b>	