


01 LOCATION PLAN

REF 3306-3-100  
 SCALE 1:1250  
 SCALE METRES (1:1250)  
 0 10m 20m 30m 40m 50m

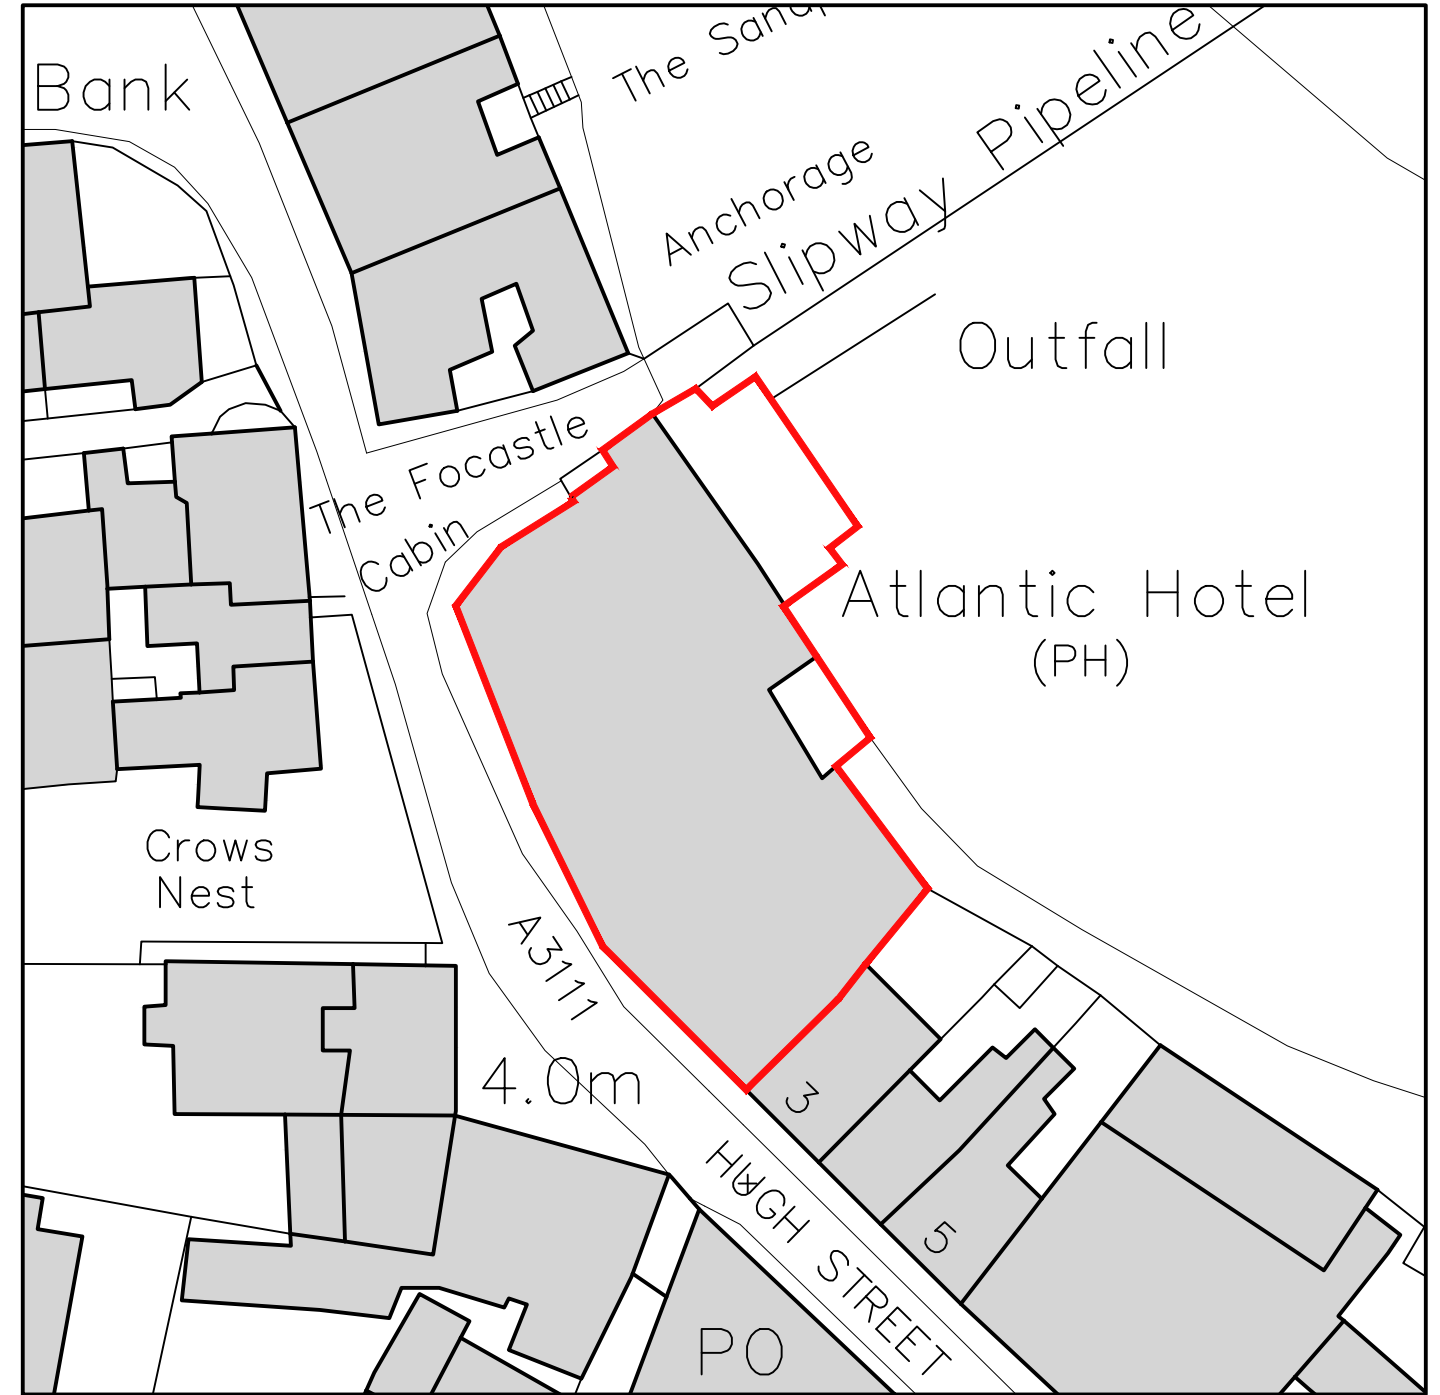

02 BLOCK PLAN

REF 3306-3-100  
 SCALE 1:500  
 SCALE METRES (1:500)  
 0 5m 10m 15m 20m 25m

**RECEIVED**  
 By Liv Rickman at 3:17 pm, Nov 09, 2023

© CAD ARCHITECTS LIMITED

THE DESIGN AND LAYOUT IN THIS DRAWING ARE THE COPYRIGHT OF CAD ARCHITECTS LTD. AND MAY NOT BE AMENDED OR ADAPTED FOR ANY PURPOSE WITHOUT THE EXPRESS WRITTEN APPROVAL OF CAD ARCHITECTS LTD. THE DRAWING IS TO BE USED SOLELY FOR THE INTENDED PURPOSE AND THE ARCHITECT ACCEPTS NO RESPONSIBILITY FOR ANY ERRORS OR OMISSIONS ARISING THROUGH UNAUTHORISED USE. CONTRACTORS MUST CHECK ALL DIMENSIONS ON SITE. ONLY FIGURED DIMENSIONS ARE TO BE WORKED FROM. TAKE SITE DIMENSIONS FOR ALL FABRICATION WORK. REFER ALL DISCREPANCIES AND REQUIREMENTS FOR ADDITIONAL INFORMATION TO THE ARCHITECT FOR CLARIFICATION OF INSTRUCTION BEFORE PUTTING WORK IN HAND.

TITLE  
 PROPOSED REFURBISHMENT OF GRADE II LISTED ATLANTIC HOTEL, HUGH ST, ST MARY'S, TR21 0PL  
 CLIENT  
 ST AUSTELL BREWERY  
 DETAIL  
 LOCATION PLAN  
 BLOCK PLAN

AUTHOR  
 BH  
 DATE  
 NOV 23  
 SCALE  
 AS SHOWN @ A3  
 CHECKED  
 CC

REV	DESCRIPTION	DATE	INS
<small>THE CONSERVATION DIVISION OF:            CAD ARCHITECTS LTD COURTLEIGH HOUSE, 74-75 LEMON STREET, TRURO, CORNWALL, TR1 2PN            CALL: 01872 630 040 MAIL: info@cadheritage.co.uk WEB: www.cadheritage.co.uk</small>			
STATUS <b>PLANNING</b>		DRAWING No. <b>3306-3-100</b>	
REVISION			