
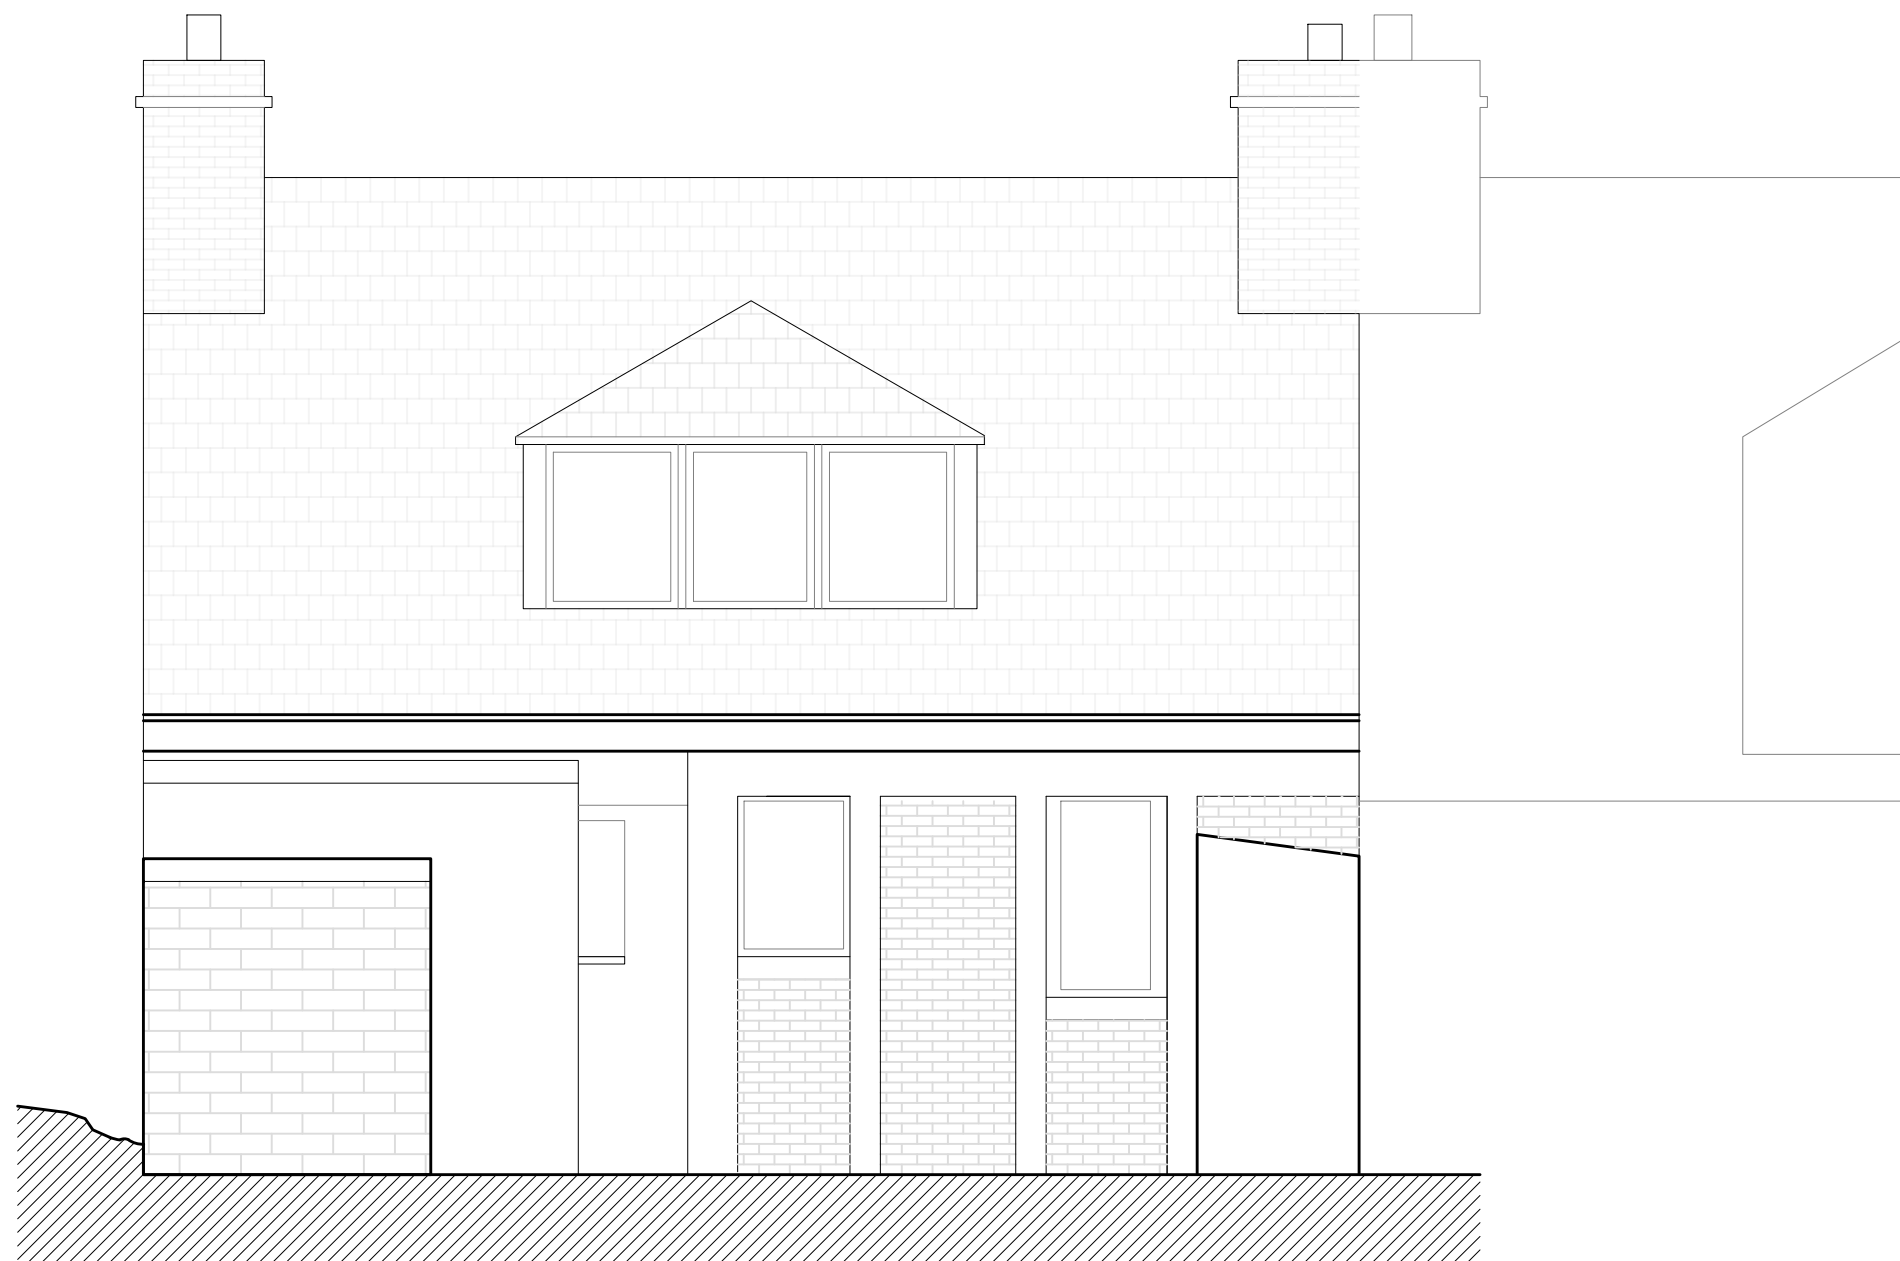


**RECEIVED**

By Liv Rickman at 11:40 am, Feb 16, 2024

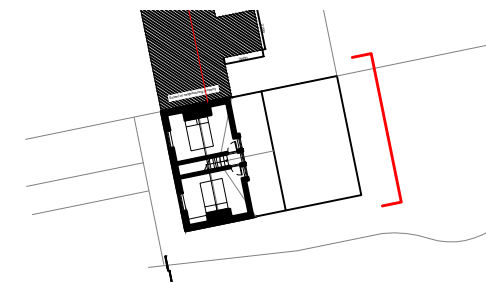

4 Porthcressa Terrace	
TR21 OJW	
25.01.2024	
Existing Elevation	
Rear Elevation	1:50 @A3
DC_ZZZ_XXX_00141_P01	