



RECEIVED

By Liv Rickman at 4:48 pm, Apr 08, 2024

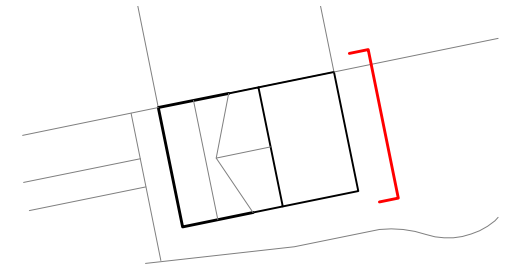

--- New proposal

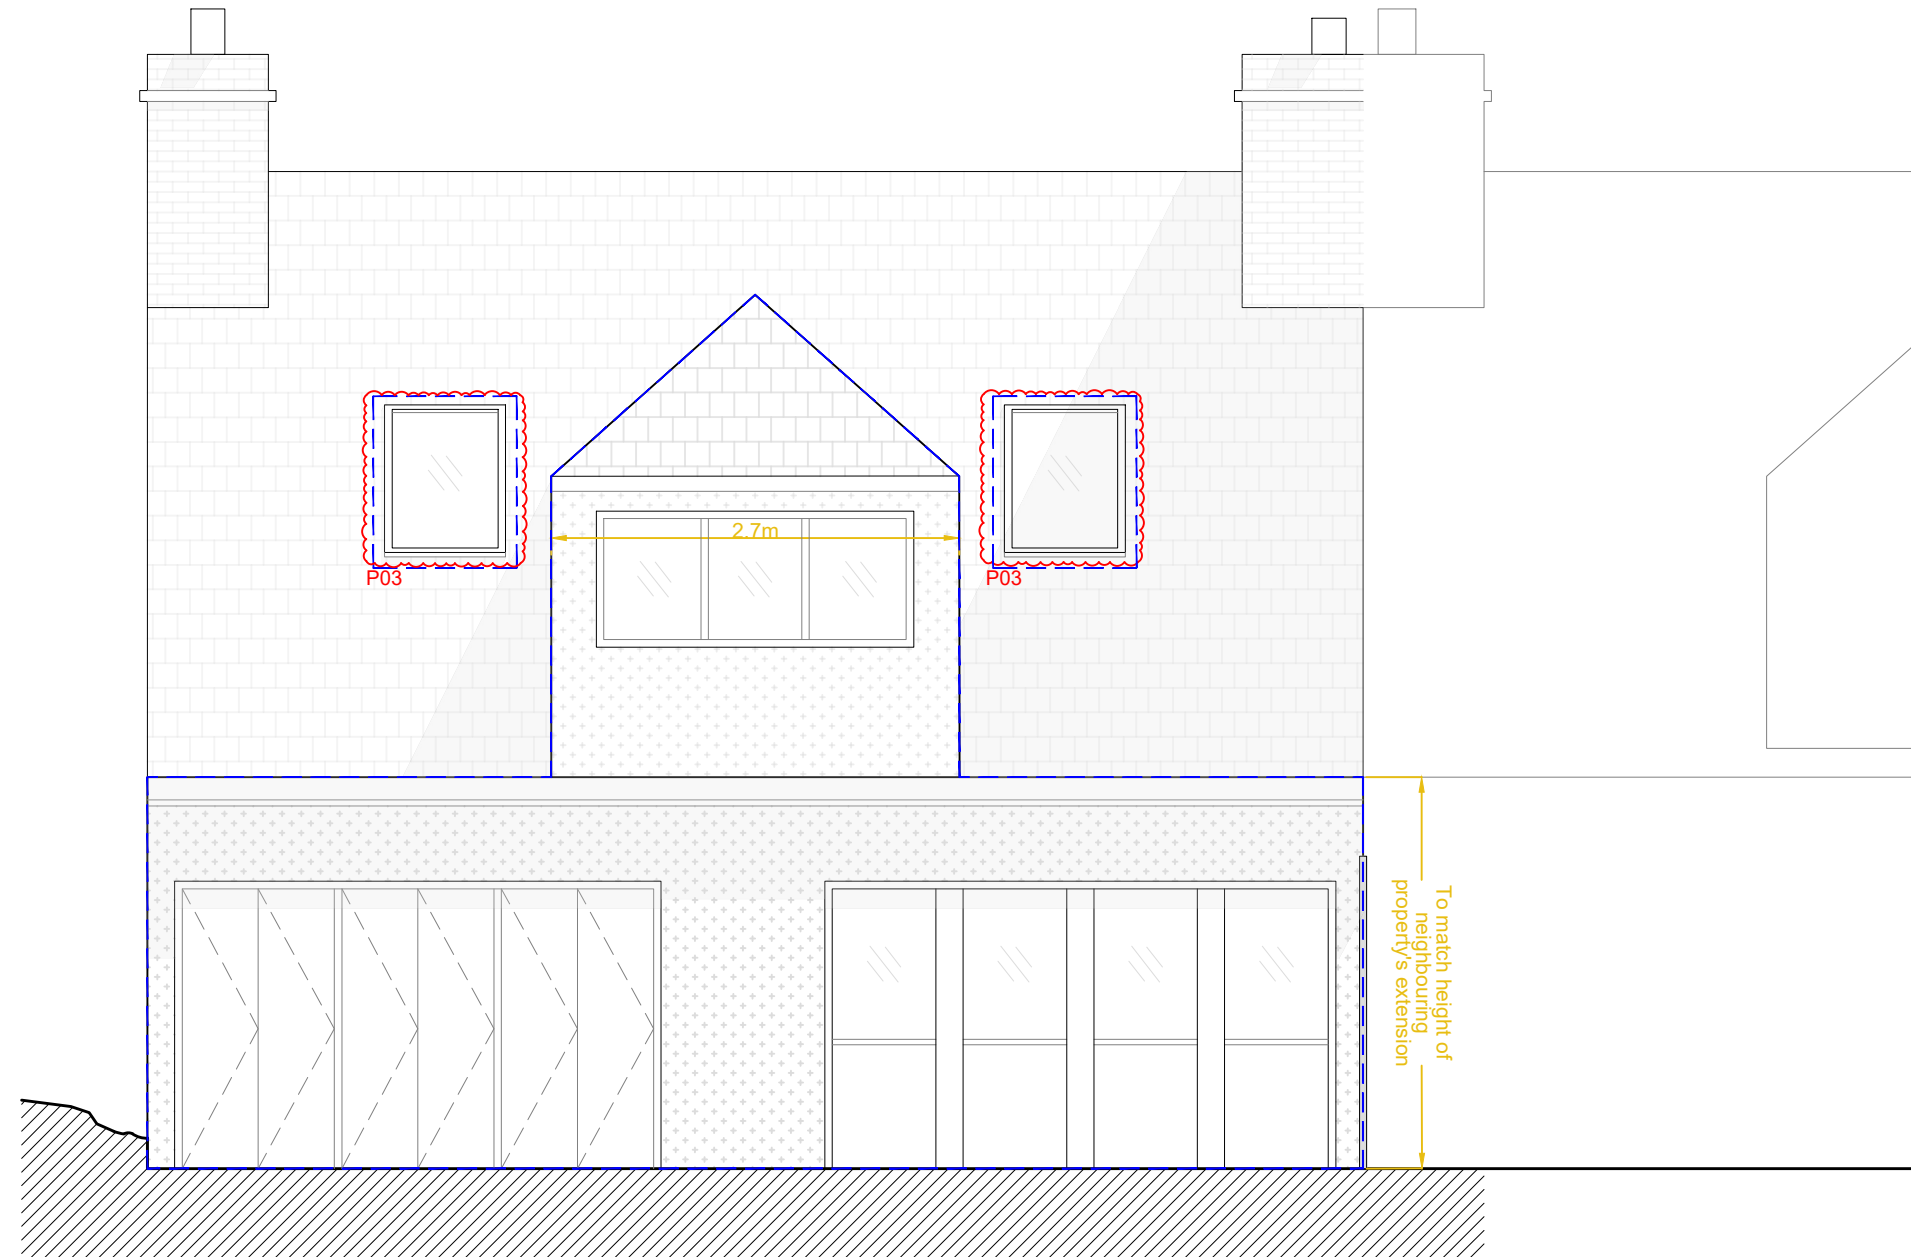

4 Porthcressa Terrace	
TR21 OJW	
04.05.2024	
Proposed Elevation	
Rear Elevation	1:50 @A3
DC_ZZZ_XXX_04101_P03	