



RECEIVED

By Liv Rickman at 11:46 am, Feb 16, 2024

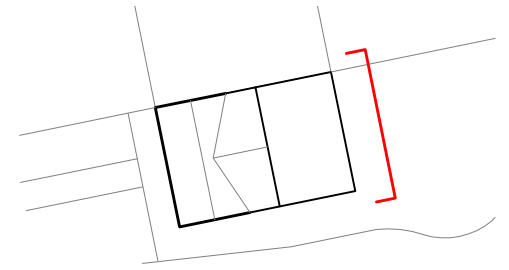

--- New proposal

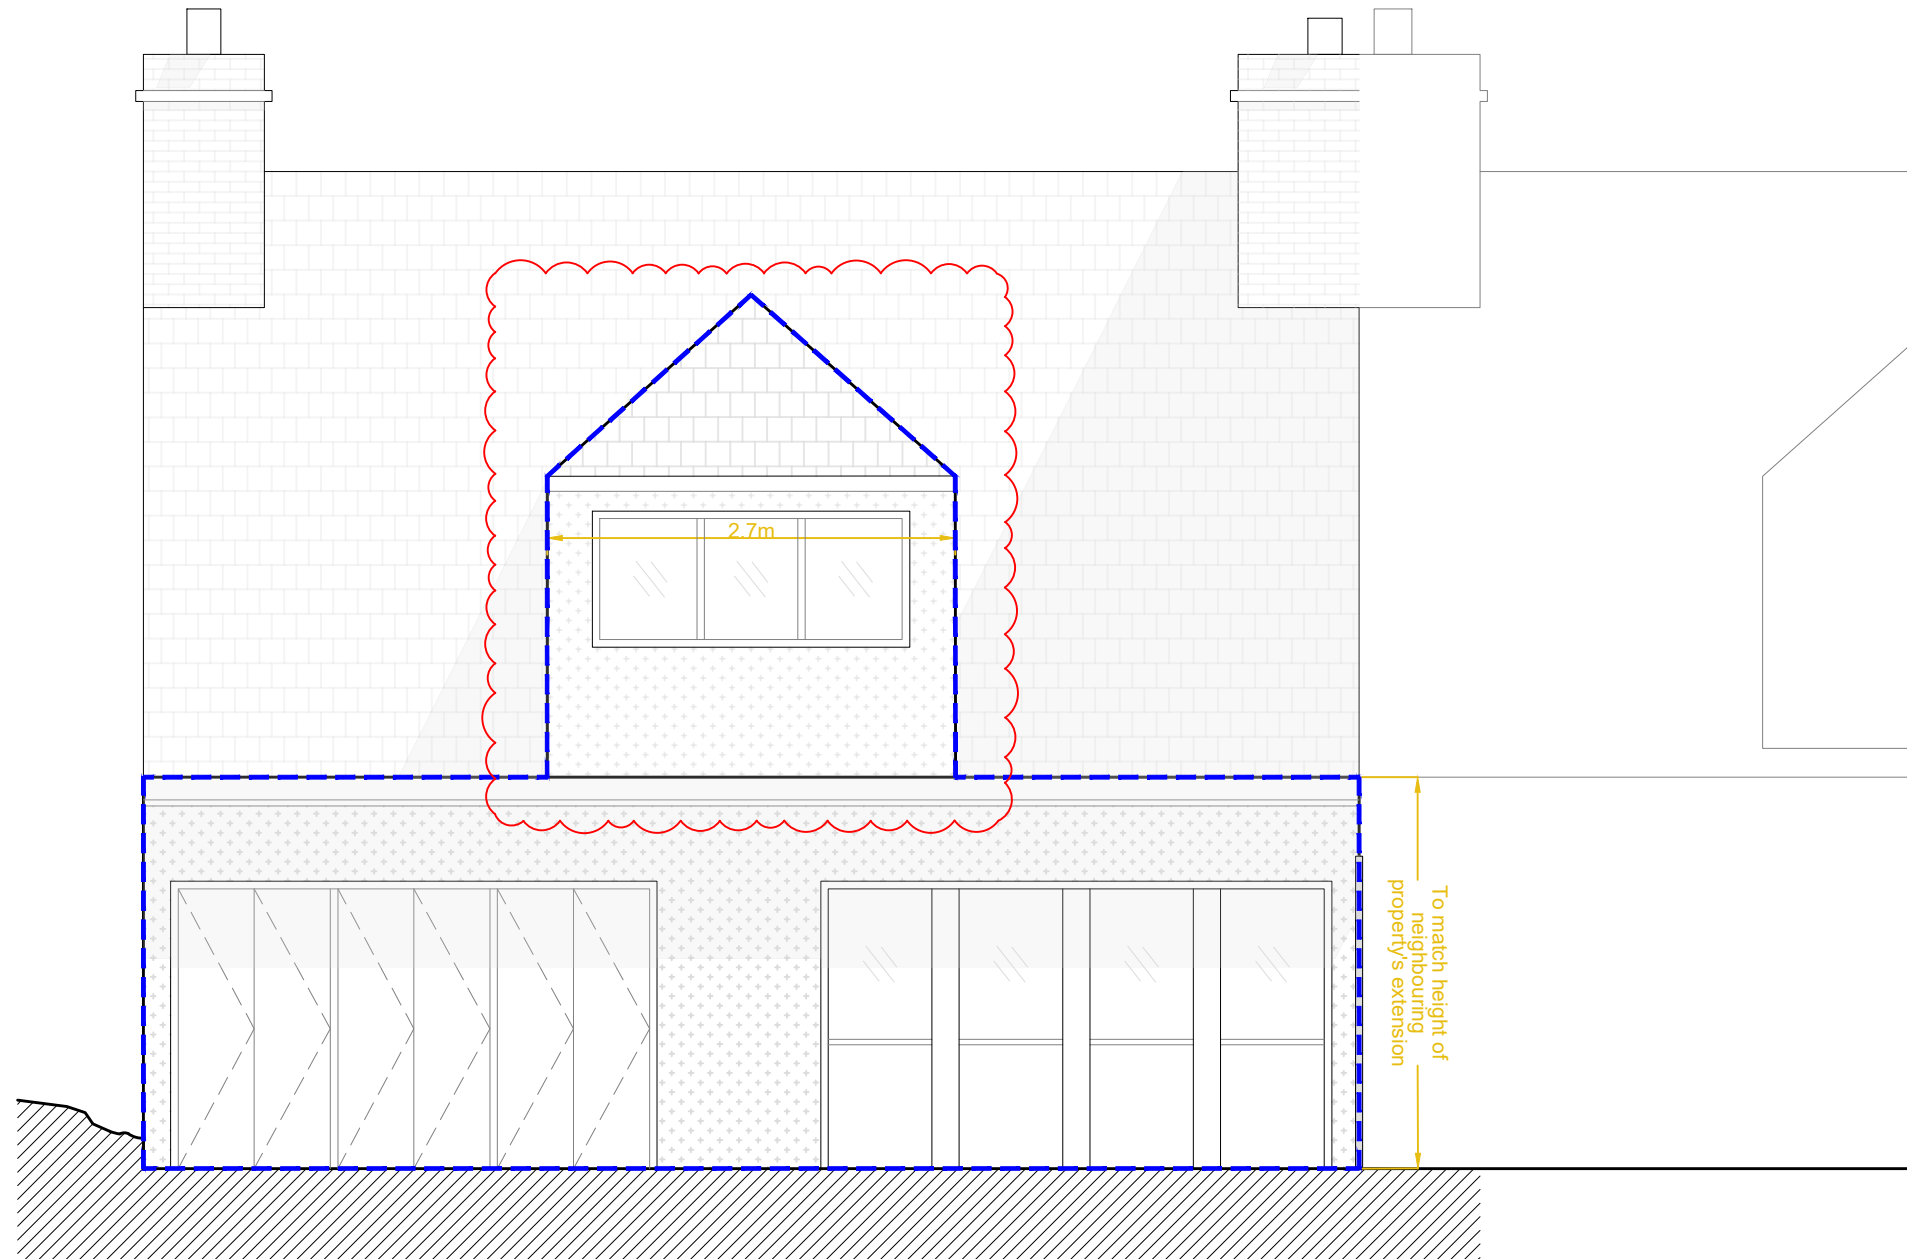

4 Porthcressa Terrace	
TR21 OJW	
25.01.2024	
Proposed Elevation	
Rear Elevation	1:50 @A3
DC_ZZZ_XXX_04101_P02	