


**RECEIVED**

By Liv Rickman at 11:46 am, Feb 16, 2024

----- Line of existing property

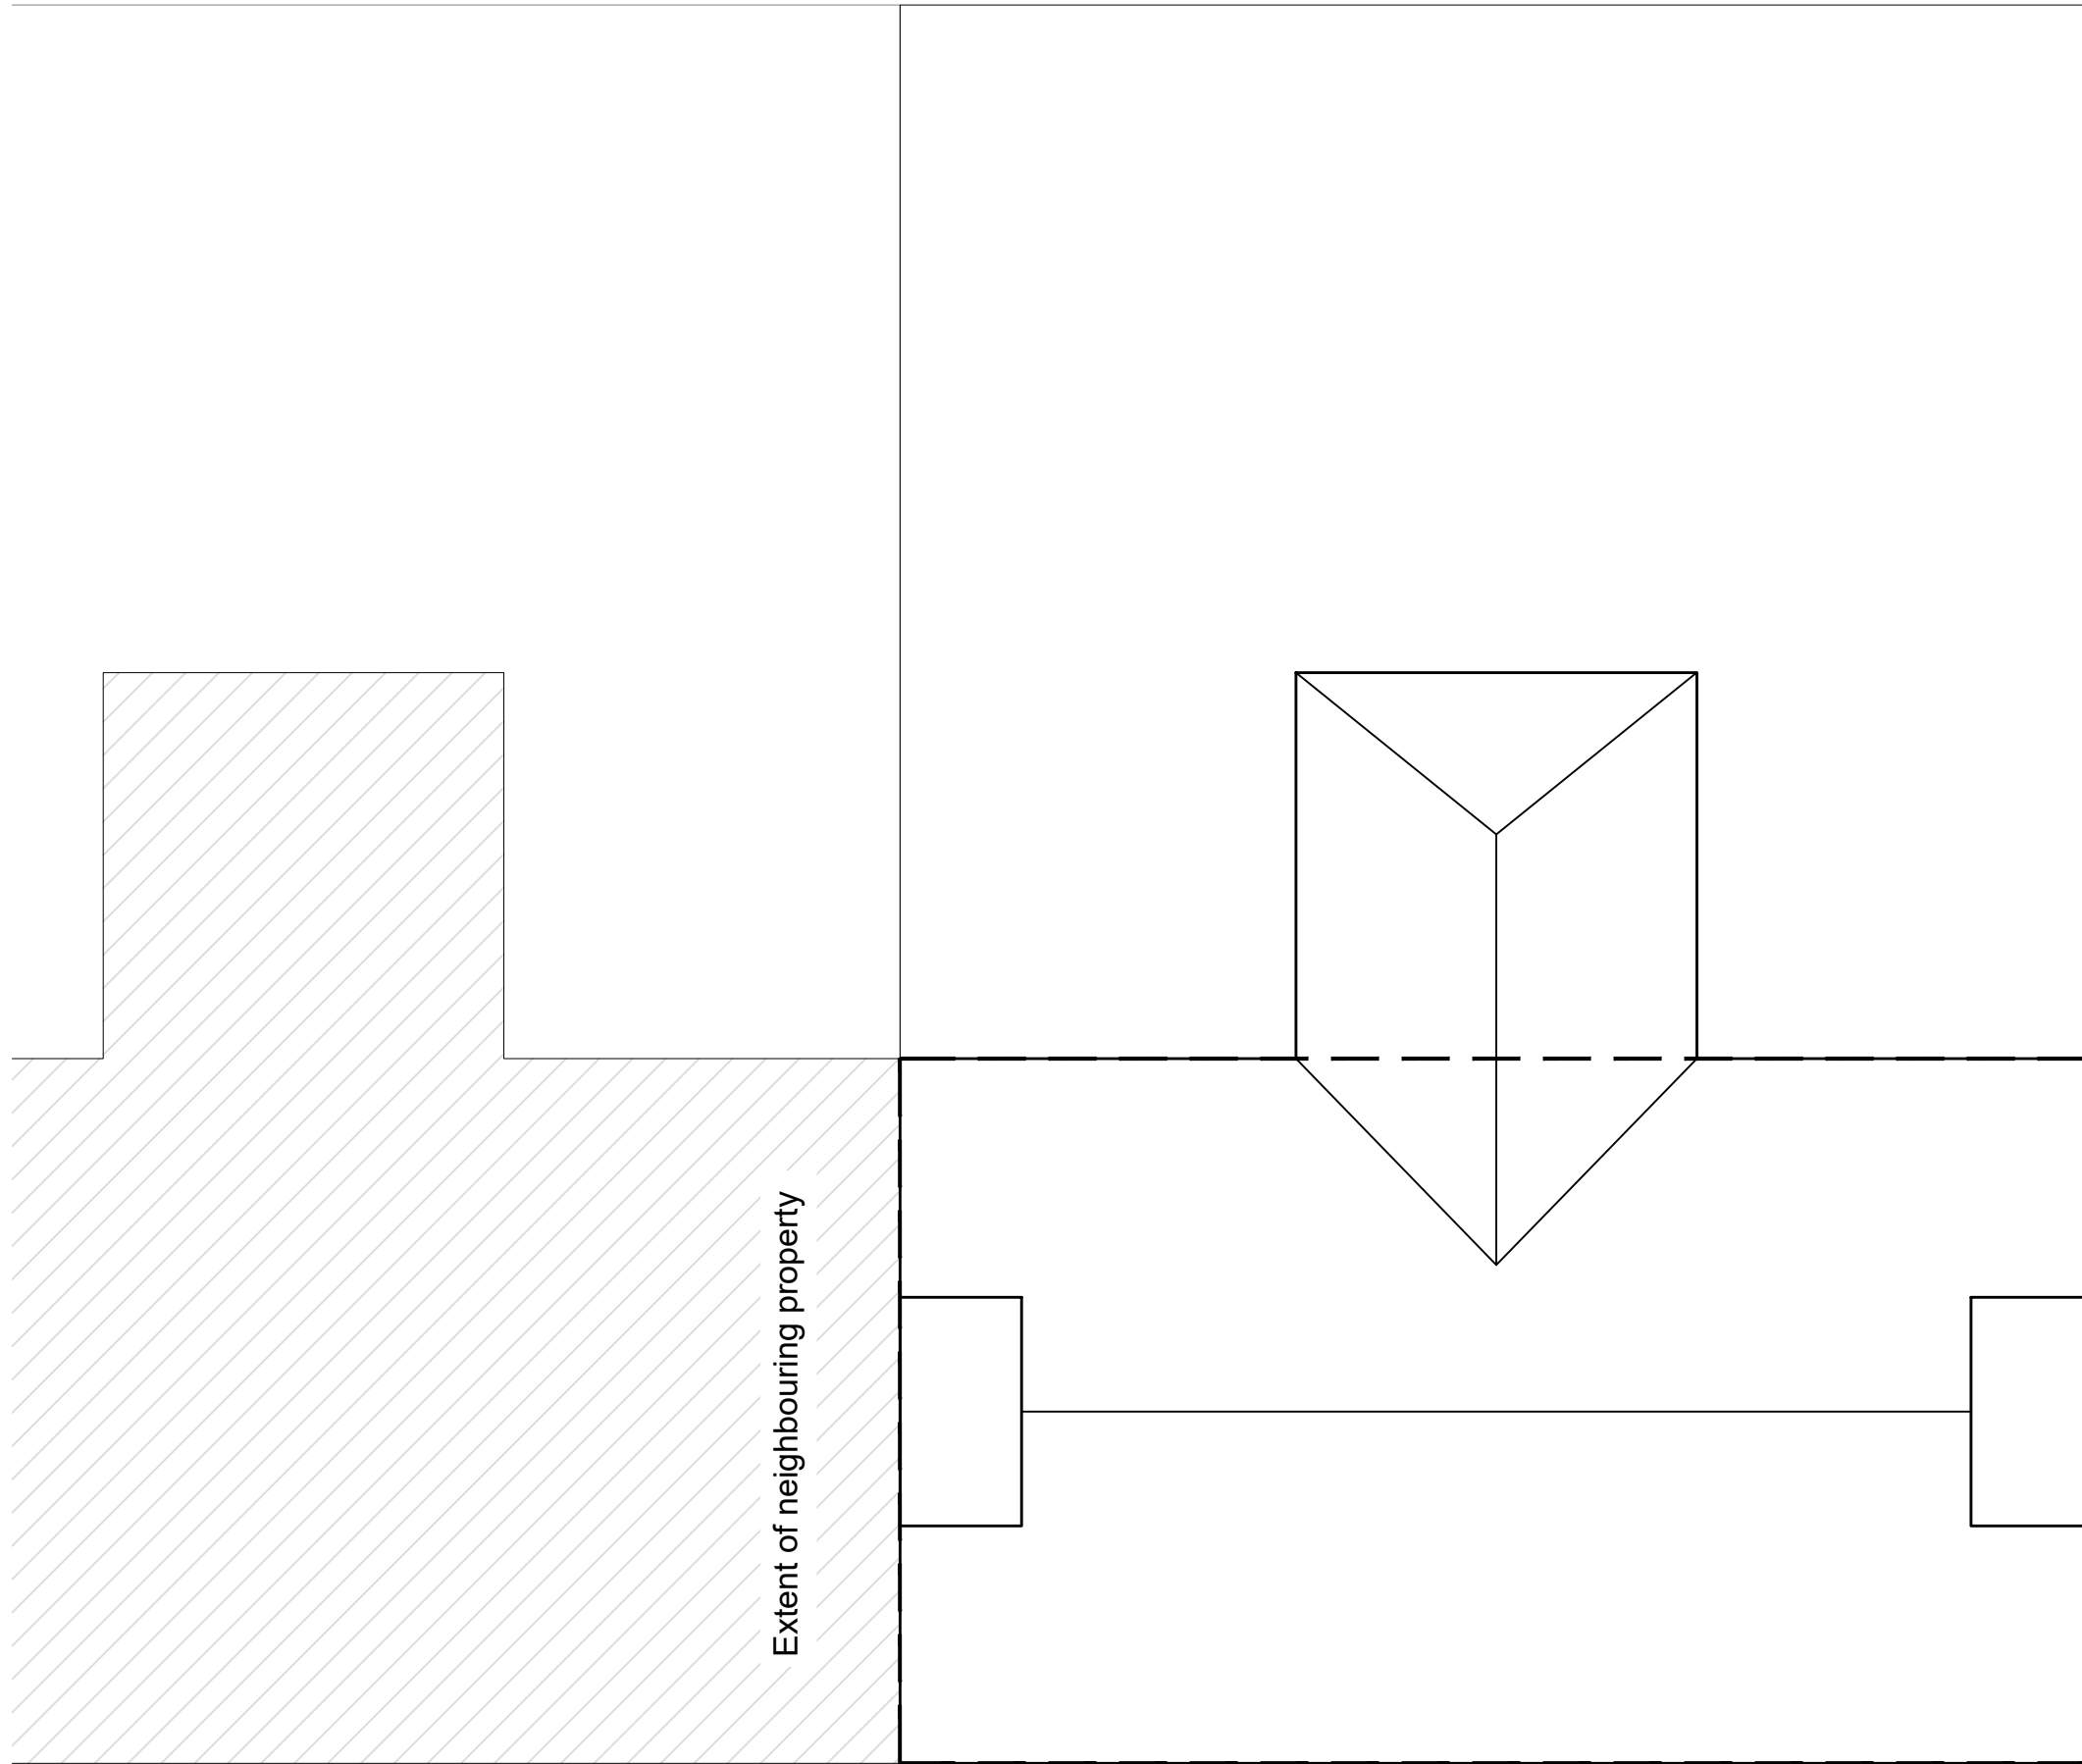

4 Porthcressa Terrace	
TR21 OJW	
25.01.2024	
Proposed Plans	
Roof Plan	1:50 @A3
DC_XXX_R1_02103_P01	