



RECEIVED

By Liv Rickman at 4:49 pm, Apr 08, 2024

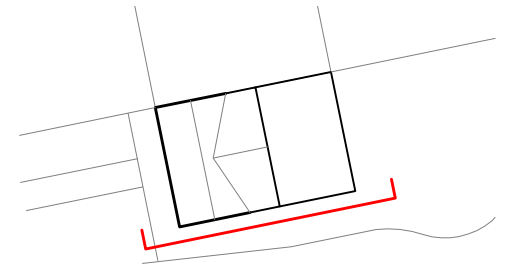

--- New proposal

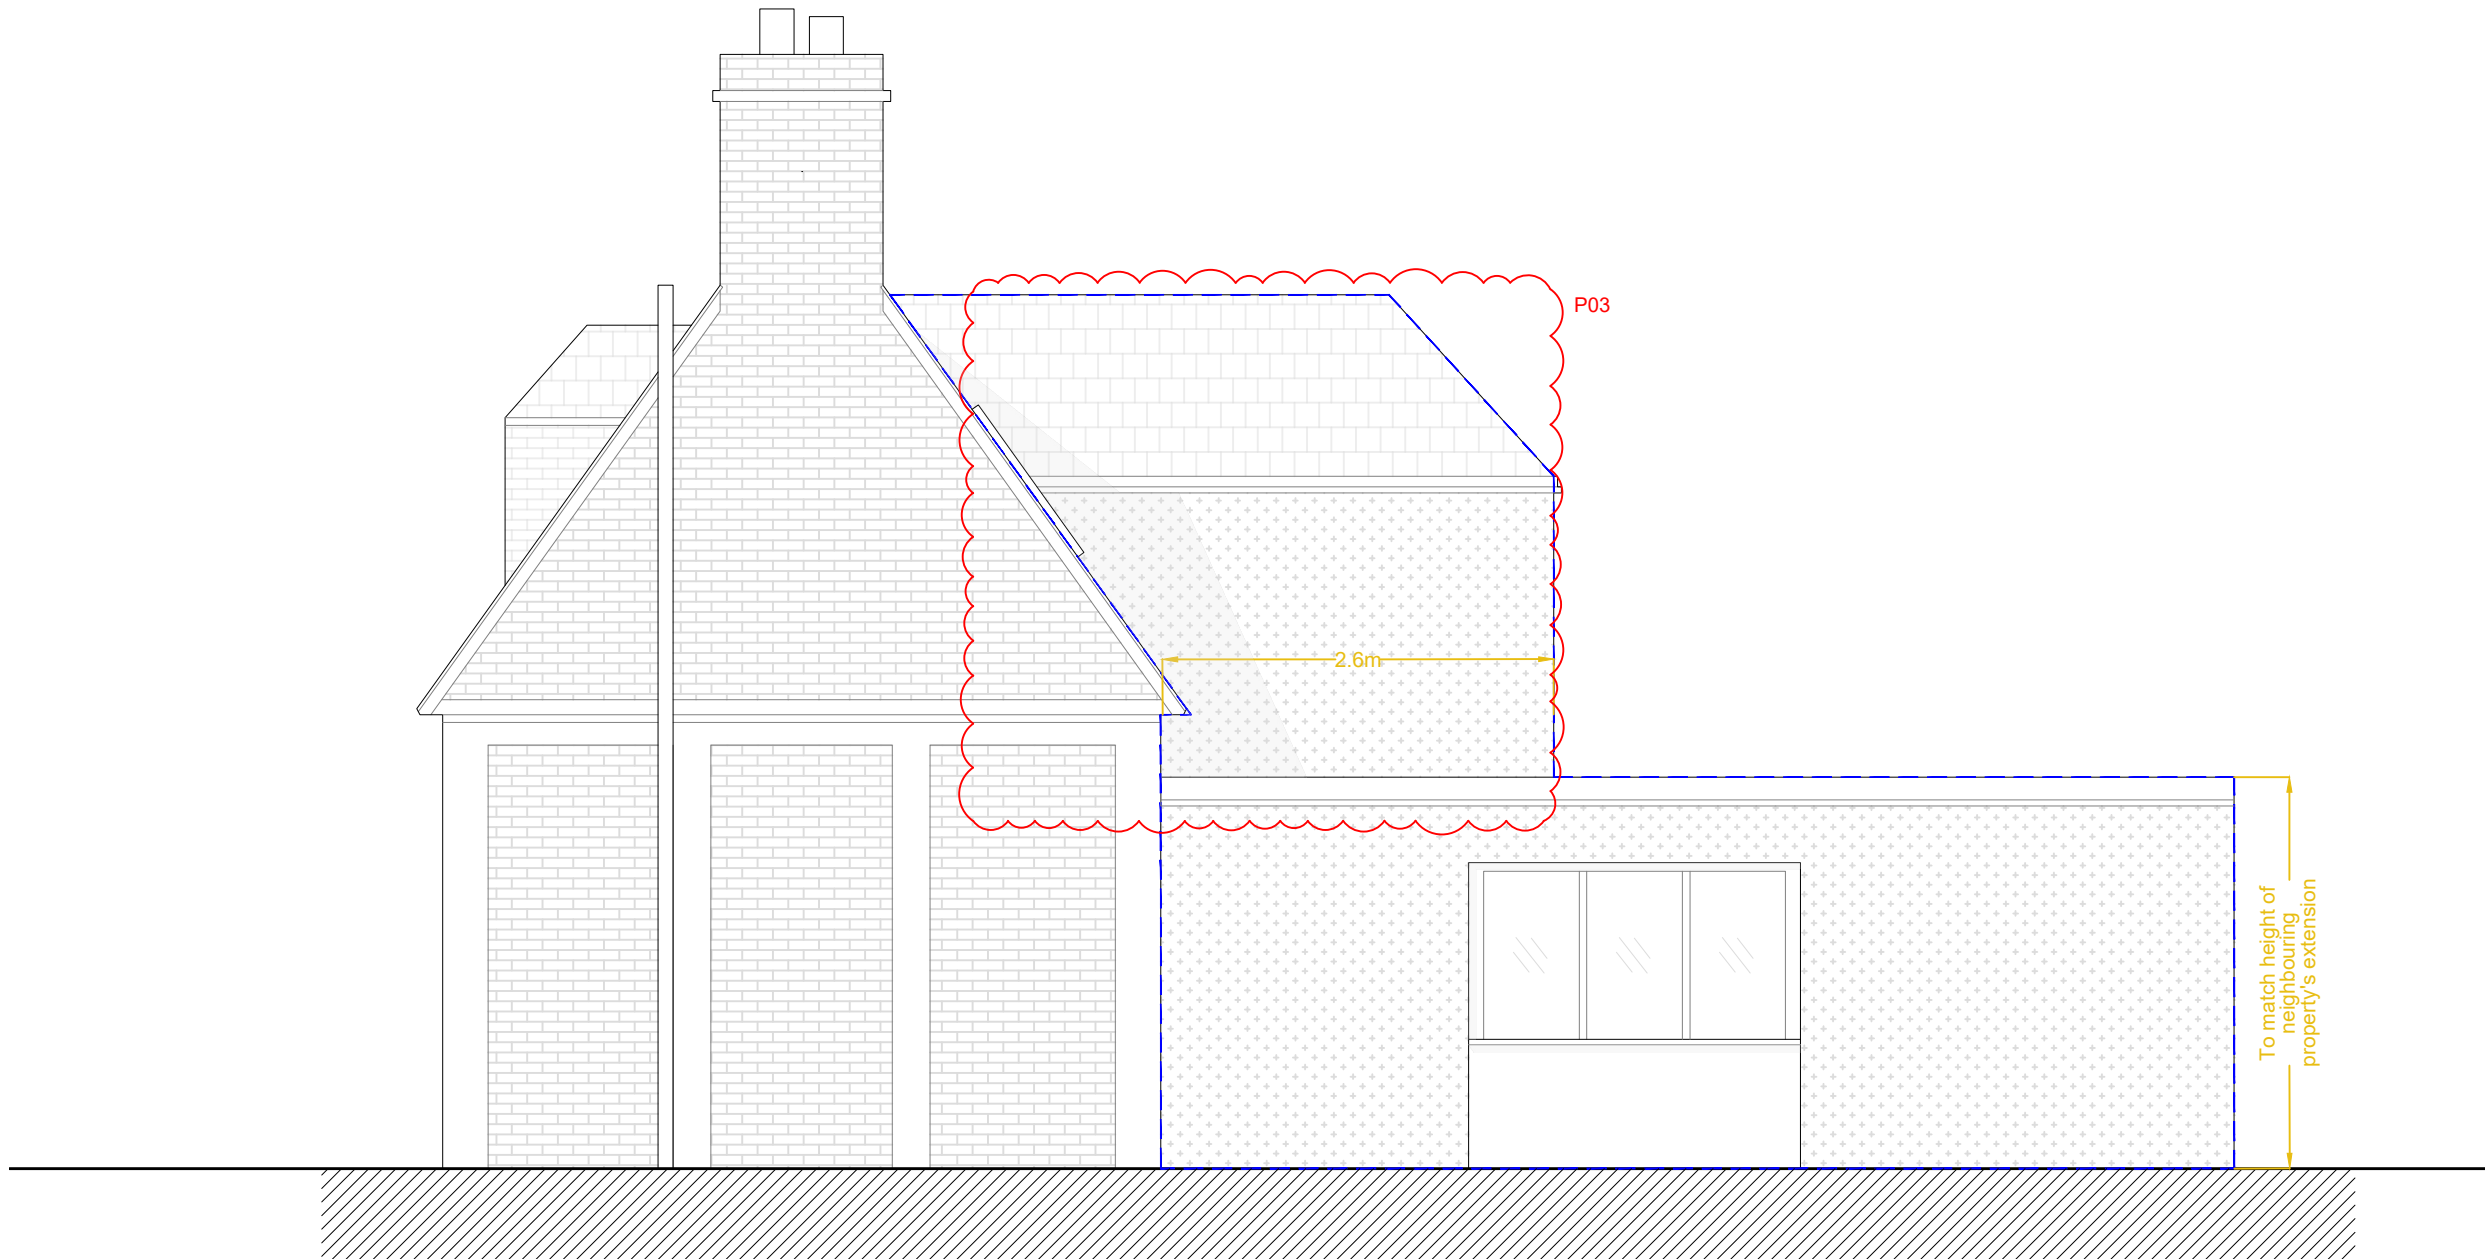

4 Porthcressa Terrace	
TR21 OJW	
05.04.2024	
Proposed Elevation	
Side Elevation	1:50 @A3
DC_ZZZ_XXX_04102_P03	