


GROUND FLOOR

SCALE 1:100

FLAT 2

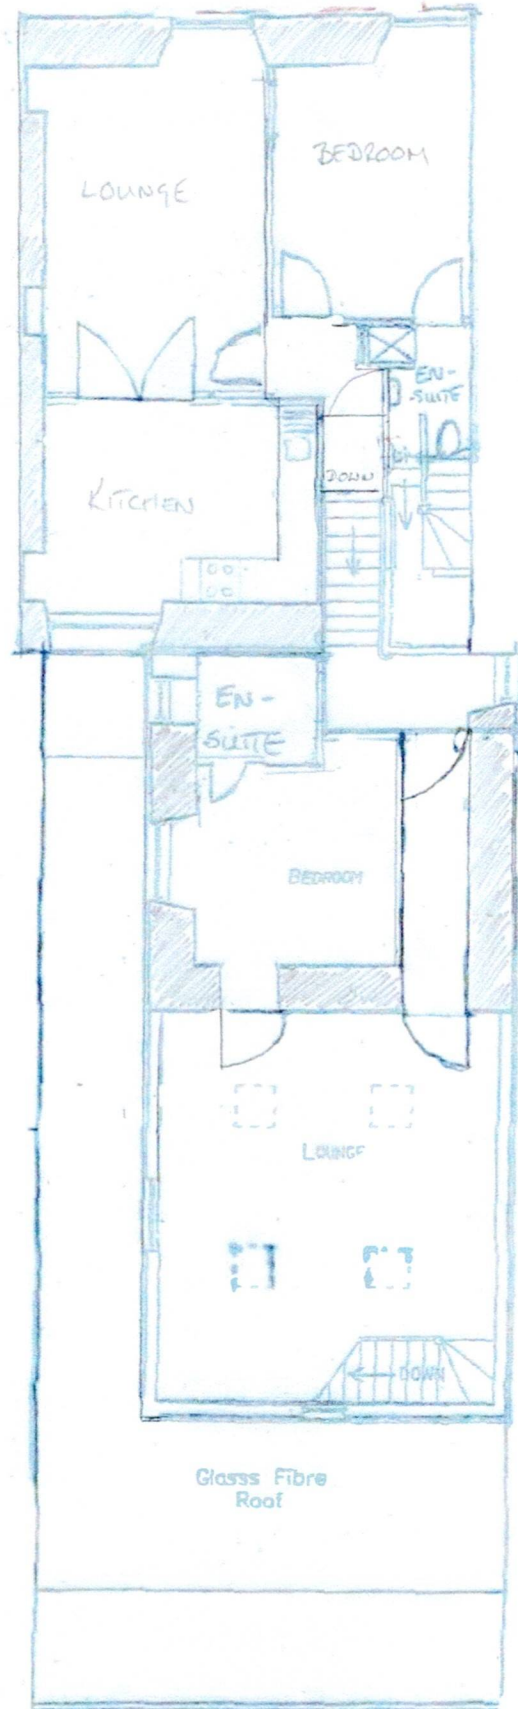


REAR FLAT

FIRST FLOOR

SCALE 1:100

FLAT 3

EN SUITE  
SHOWER

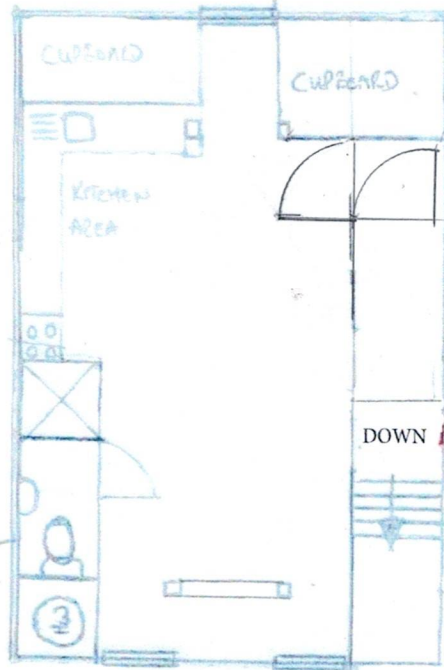

SECOND FLOOR

SCALE 1:100