


RECEIVED

By Liv Rickman at 12:01 pm, Feb 23, 2024

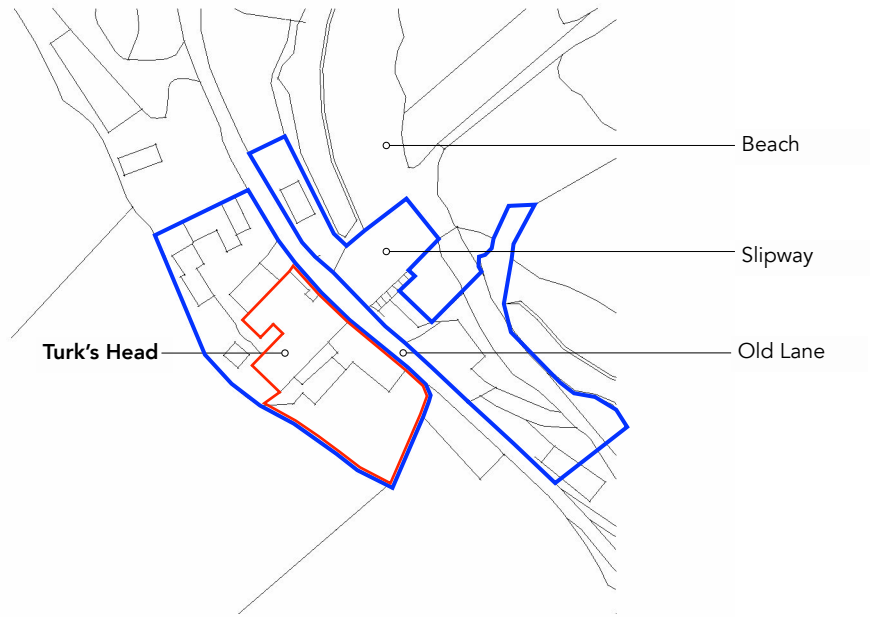

OS data map licence: v1c//901896/1217298



HUGO DAVIES ARCHITECT	PROJECT: THE TURK'S HEAD, ST AGNUS, ISLES OF SCILLY, TR22 0PL	DRAWING SCALE: 1:1250 @ A4	PROJECT STAGE: PLANNING	REVISION: A - 02/02/24 - Red line and line note updated.	NOTES: <ul style="list-style-type: none">• All drawings are copyright of architect.• Do not scale drawings (except planning).• All dimensions to be checked on site prior to any fabrication / construction. Report discrepancies immediately.• This drawing is not for construction.
	DRAWING TITLE: LOCATION PLAN	DATE: January 2023	CONTACT: w: www.hugodaviesarchitect.co.uk e: hugo@hugodaviesarchitect.co.uk t: 01803 813977 / 07850423146		