


**RECEIVED**

By Liv Rickman at 10:02 am, Feb 15, 2024

### Lunnon Farm Agricultural Shed

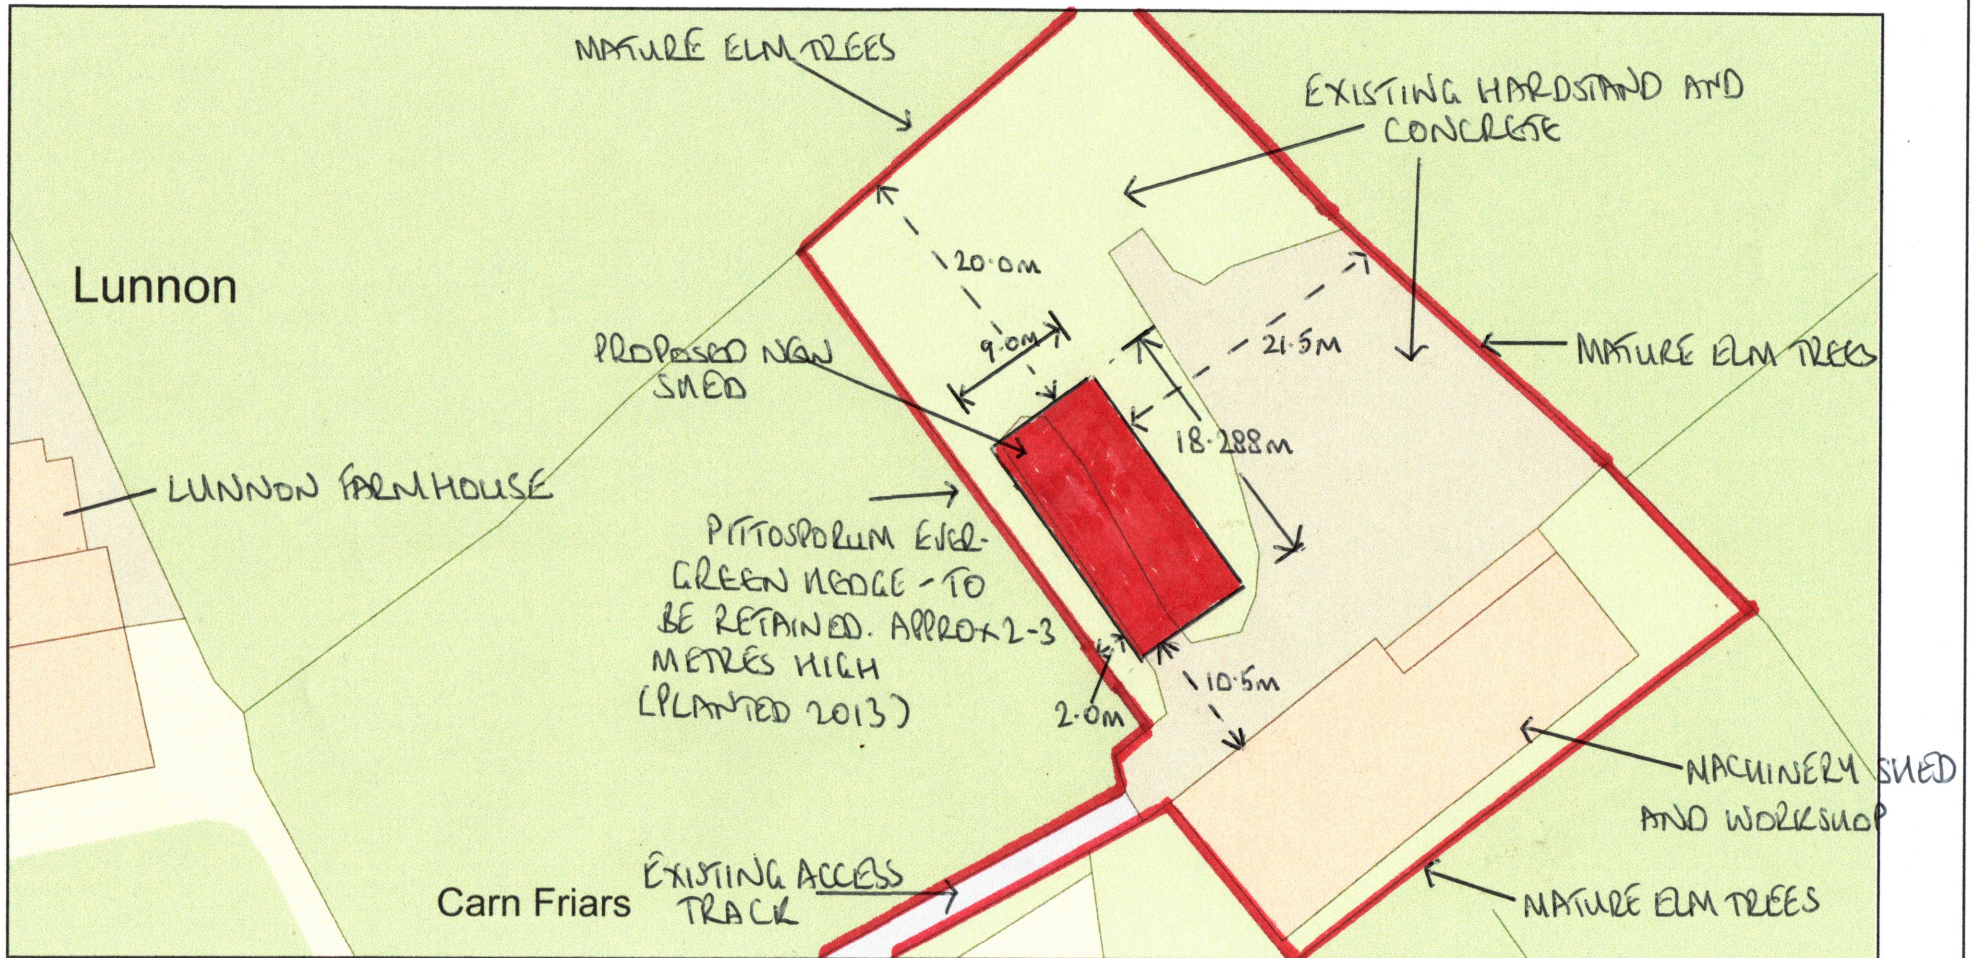

Plan Produced for: Planning Department CIOS

Date Produced: 08 Feb 2024

Plan Reference Number: TQRQM24039104952509

Scale: 1:500 @ A4

© Crown copyright and database rights 2023 OS 100042766

