


RECEIVED


By Liv Rickman at 12:13 pm, Feb 06, 2024

LANNON FARM - PROPOSED NEW AGRI-SUED-DIMENSIONS & E/W ELEVATIONS

WESTERN SIDE ELEVATION:

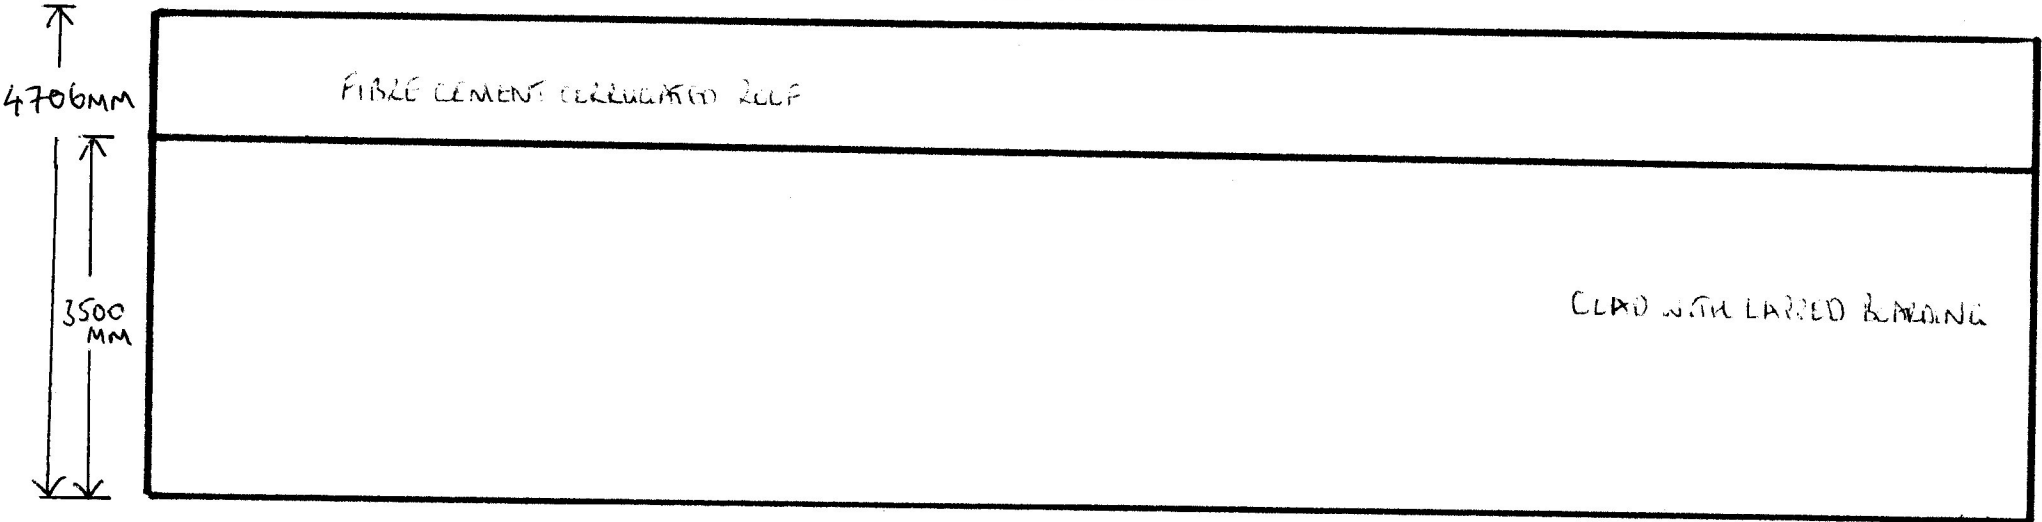

EASTERN SIDE ELEVATION:

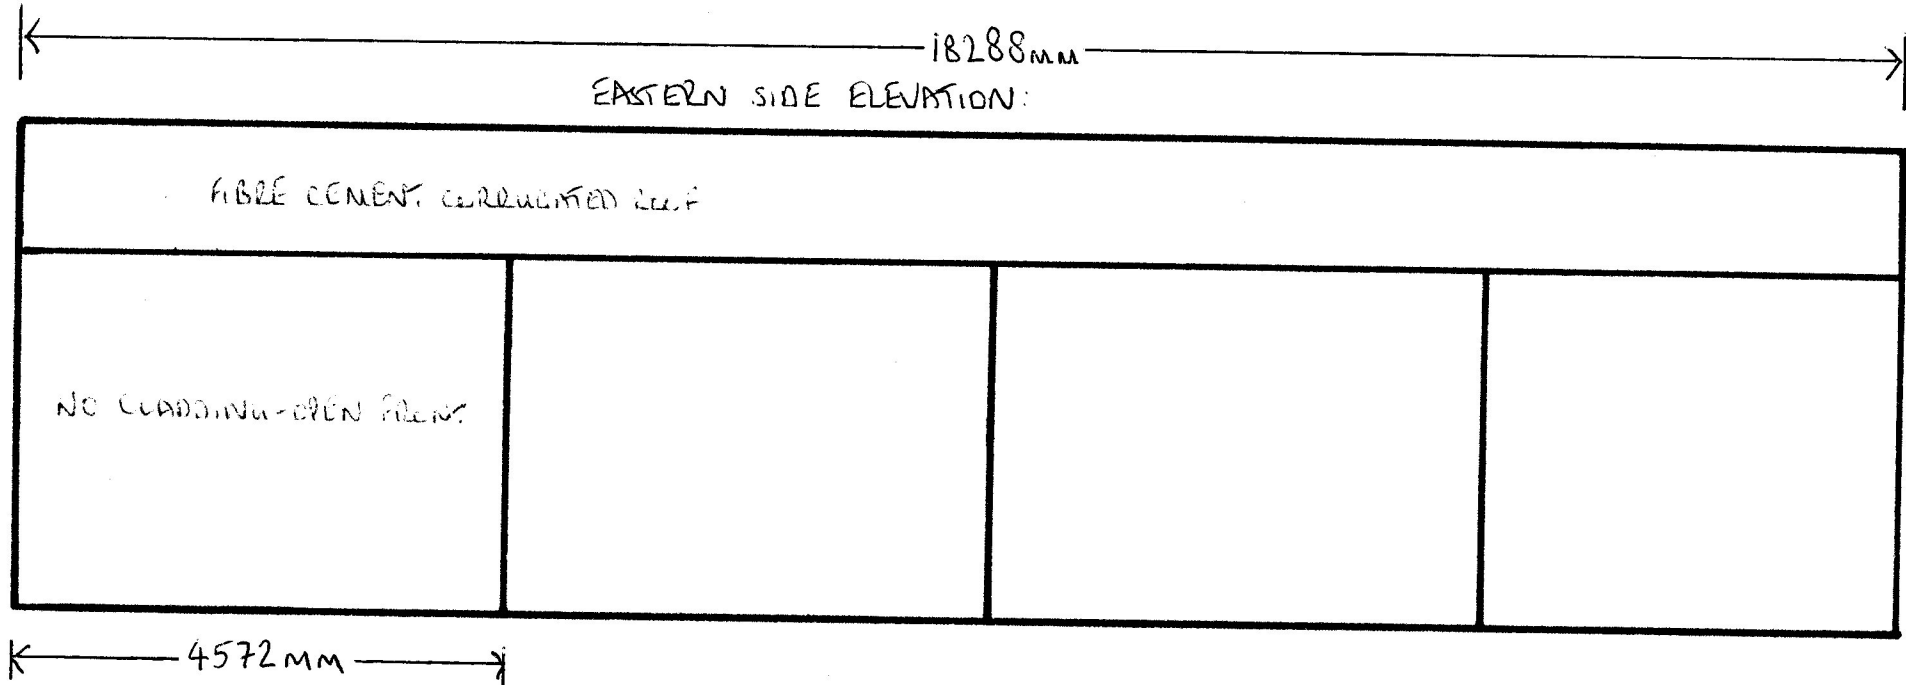

DRAWN BY: MATTHEW ROBERTS 1:0 31/1/24