


Proposed sauna block plan with lighting

↑ North

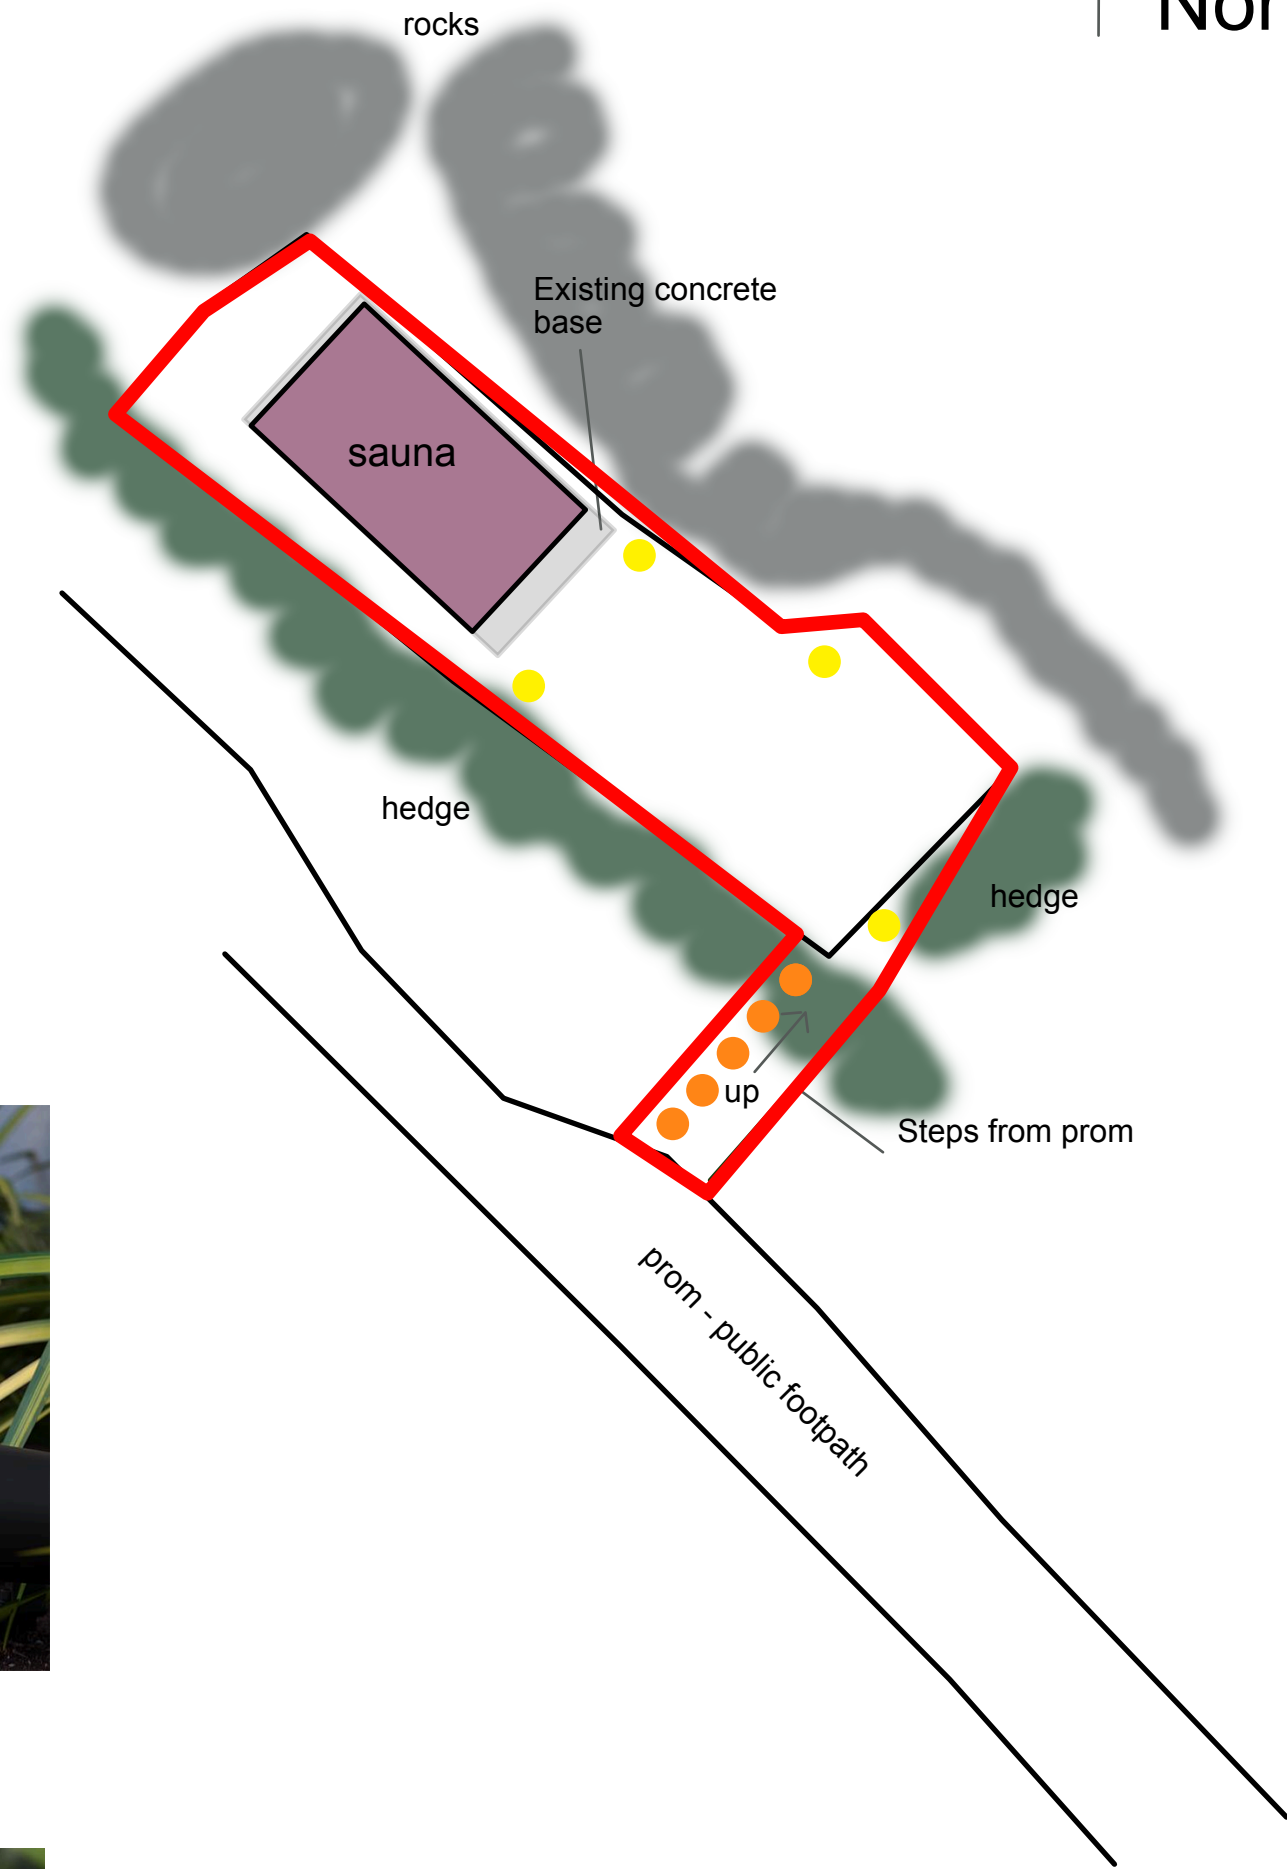

Lighting to be low-impact solar powered LEDs



● spotlights - design A



● decking lights - design B

Scale 1:100