




RECEIVED
By A King at 8:26 am, Feb 09, 2024

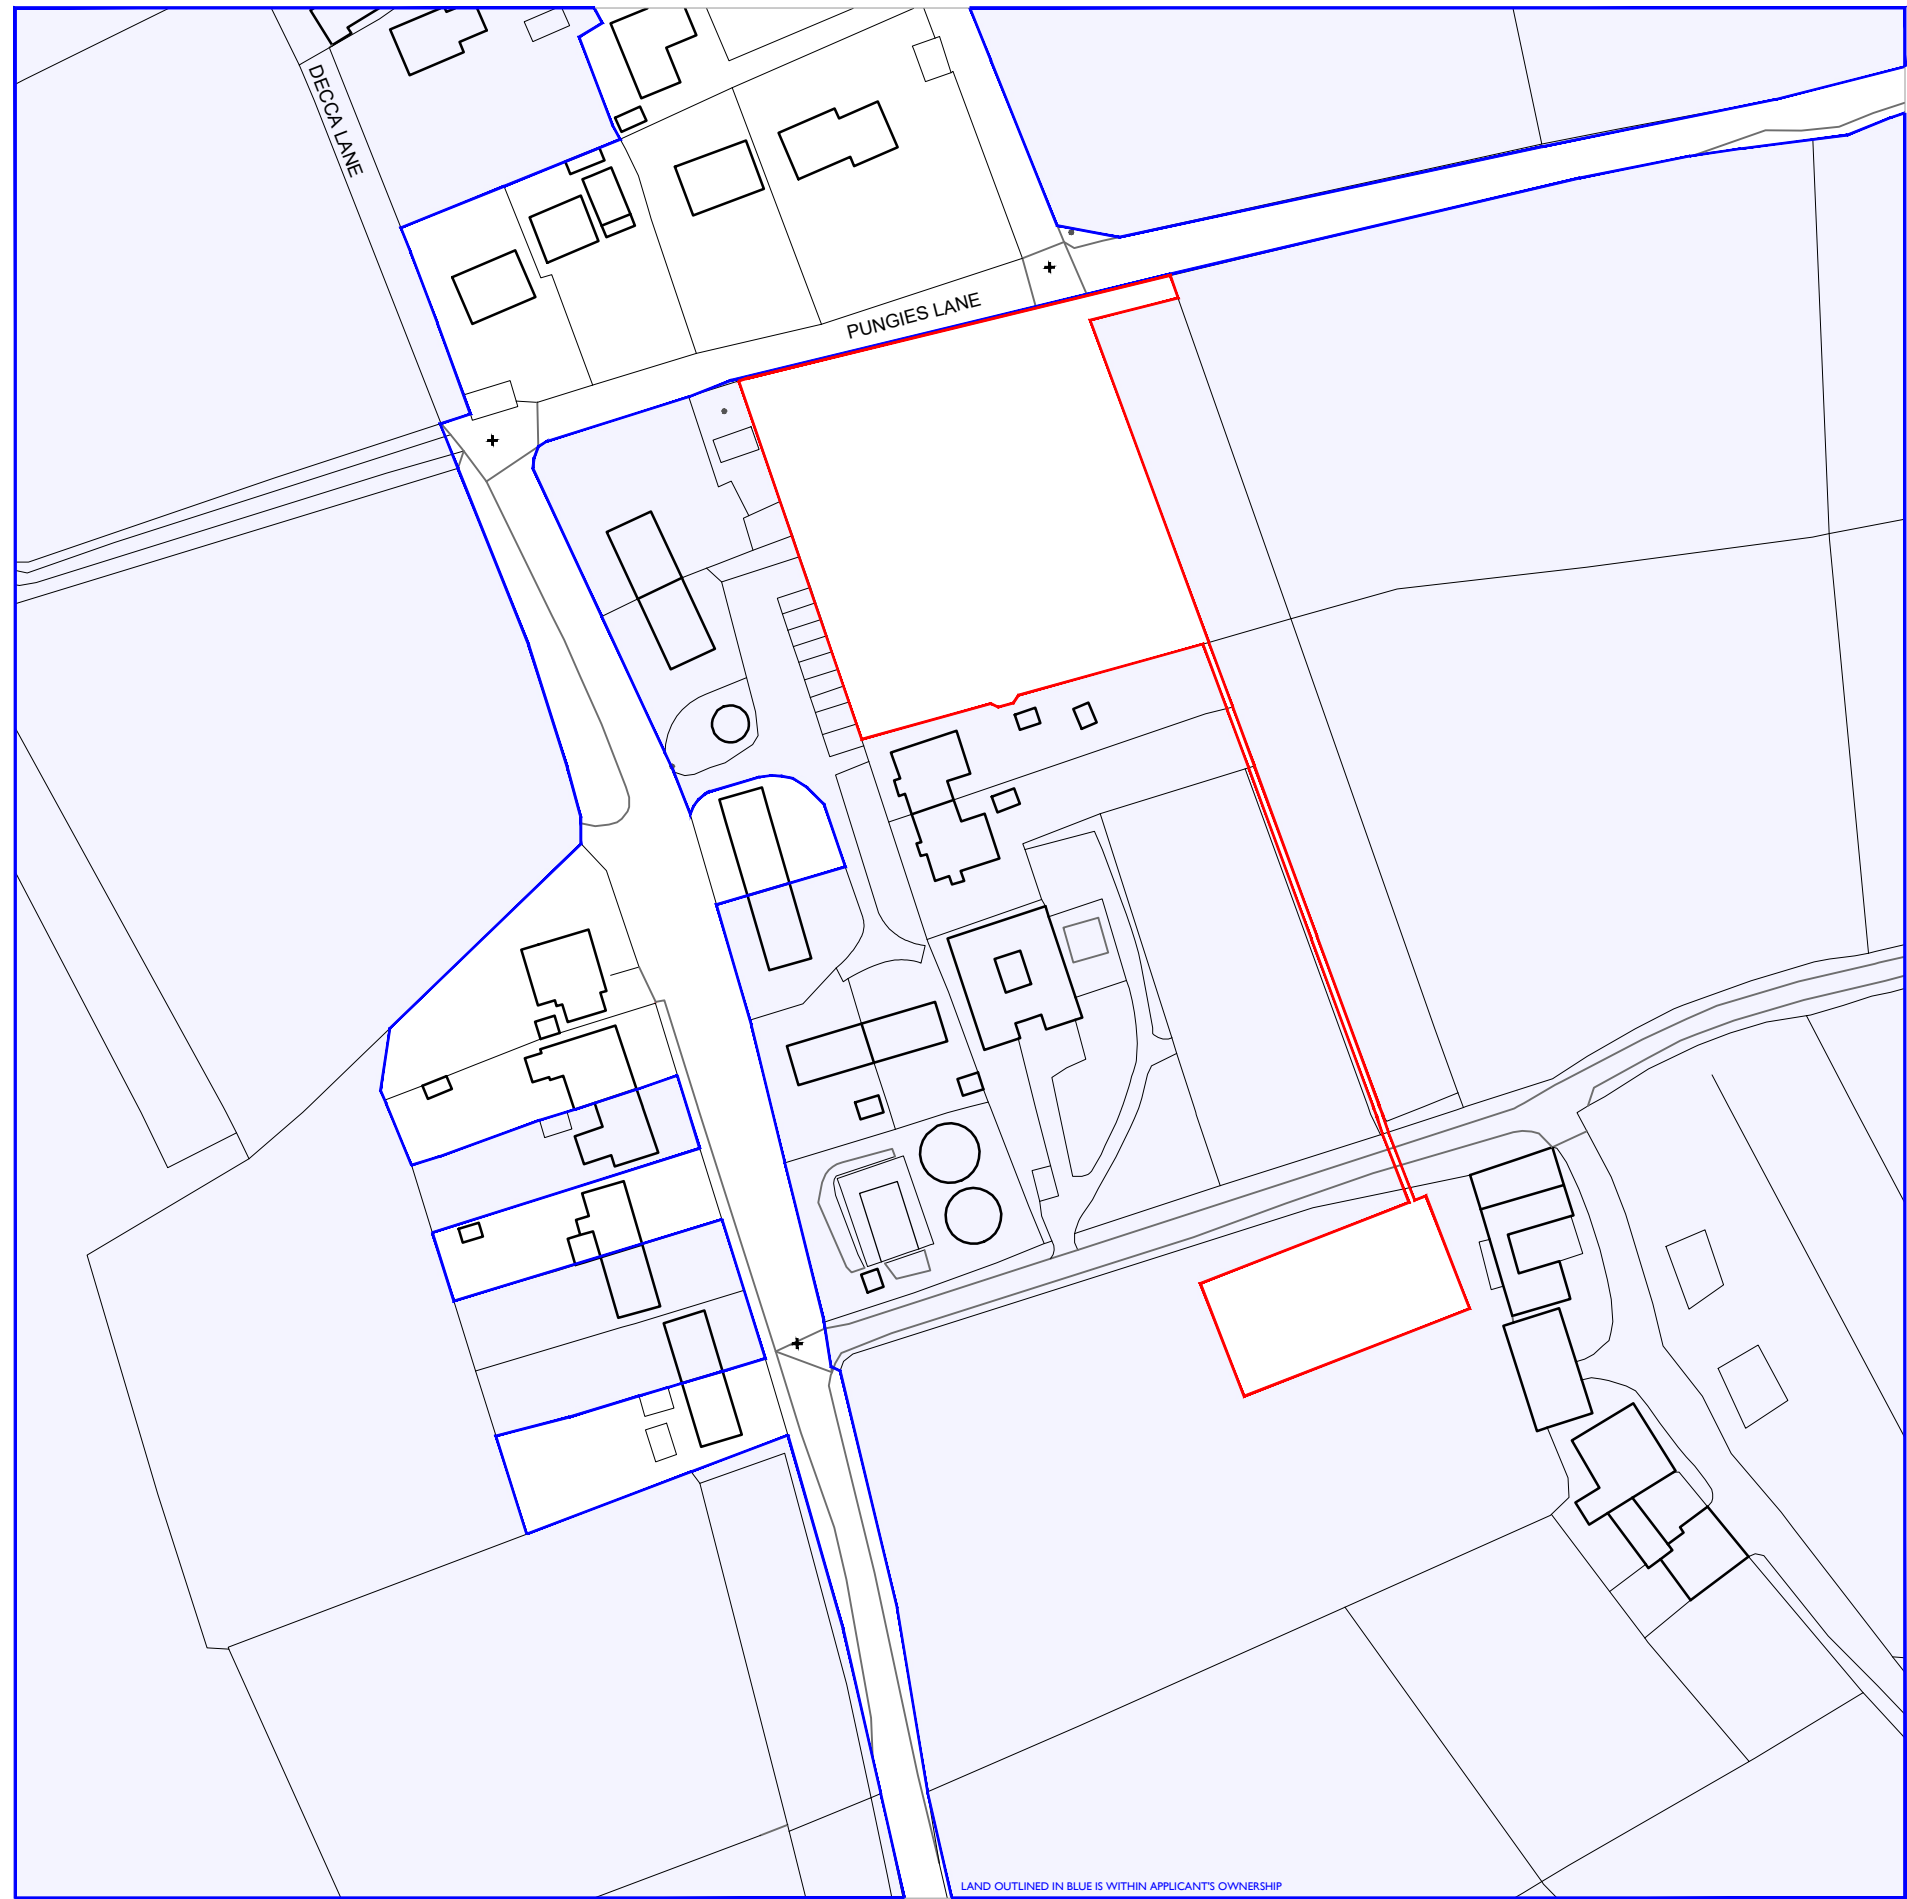

LAND OUTLINED IN BLUE IS WITHIN APPLICANT'S OWNERSHIP

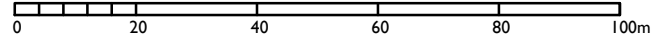

A	JW	NL	08.02.24	Planning
-	JW	NL	06.02.24	First Issue
Rev.	DR.	CH	Date	Notes
PROJECT		TELEGRAPH HOUSING, ST MARY'S		
DRAWING		SITE LOCATION PLAN		
DRAWING No.		4340 - 01 A.		
SCALE		1:1250 @ A3		
DATE:		Jan 24		

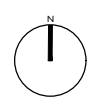

**llewellyn
harker
lowe**