


Reroofing of The Downs, Trenoweth, St Marys, IoS - Location Plan

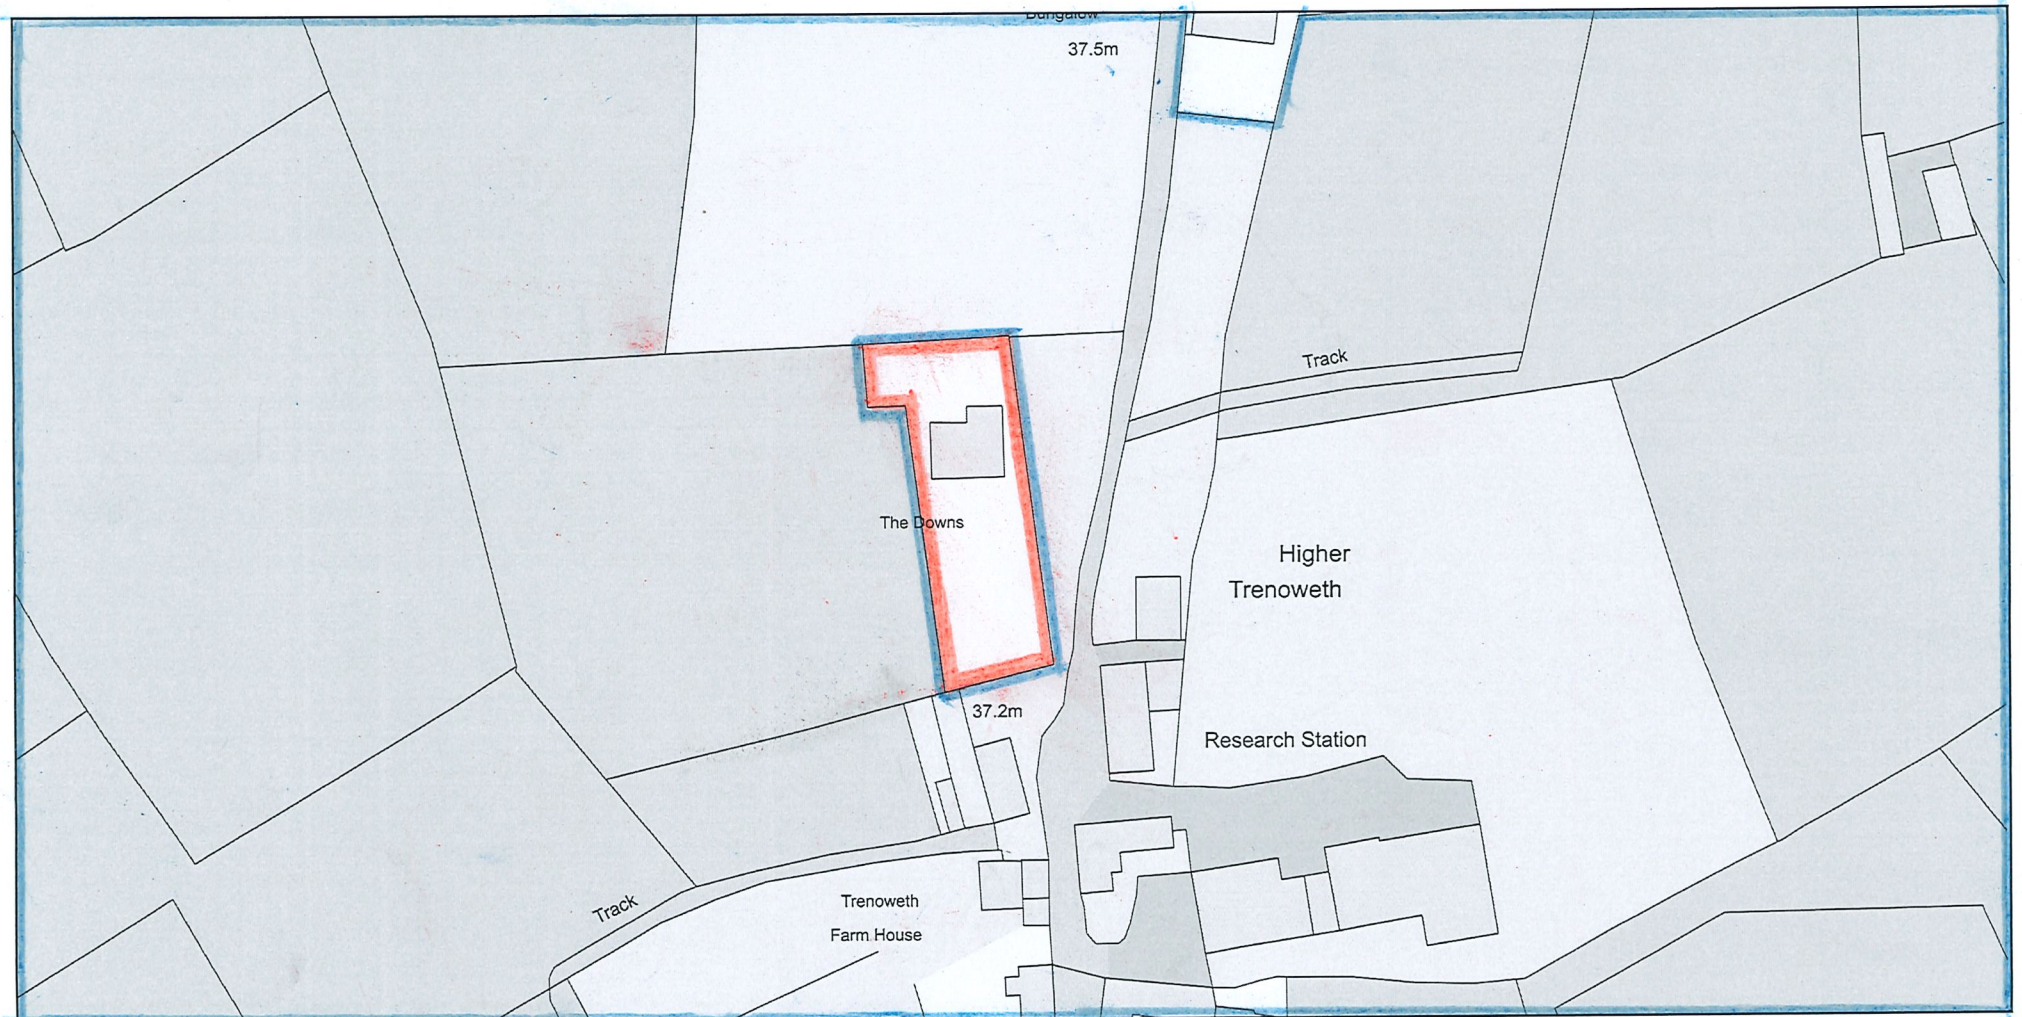

Plan Produced for: Duchy of Cornwall

Date Produced: 09 Feb 2024

Plan Reference Number: TQRQM24040165813952

Scale: 1:1250 @ A4

© Crown copyright and database rights 2023 OS 100042766

RECEIVED

By Liv Rickman at 3:39 pm, Feb 12, 2024

