
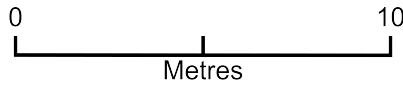


# Arden House

**RECEIVED**  
By A King at 12:24 pm, May 23, 2024

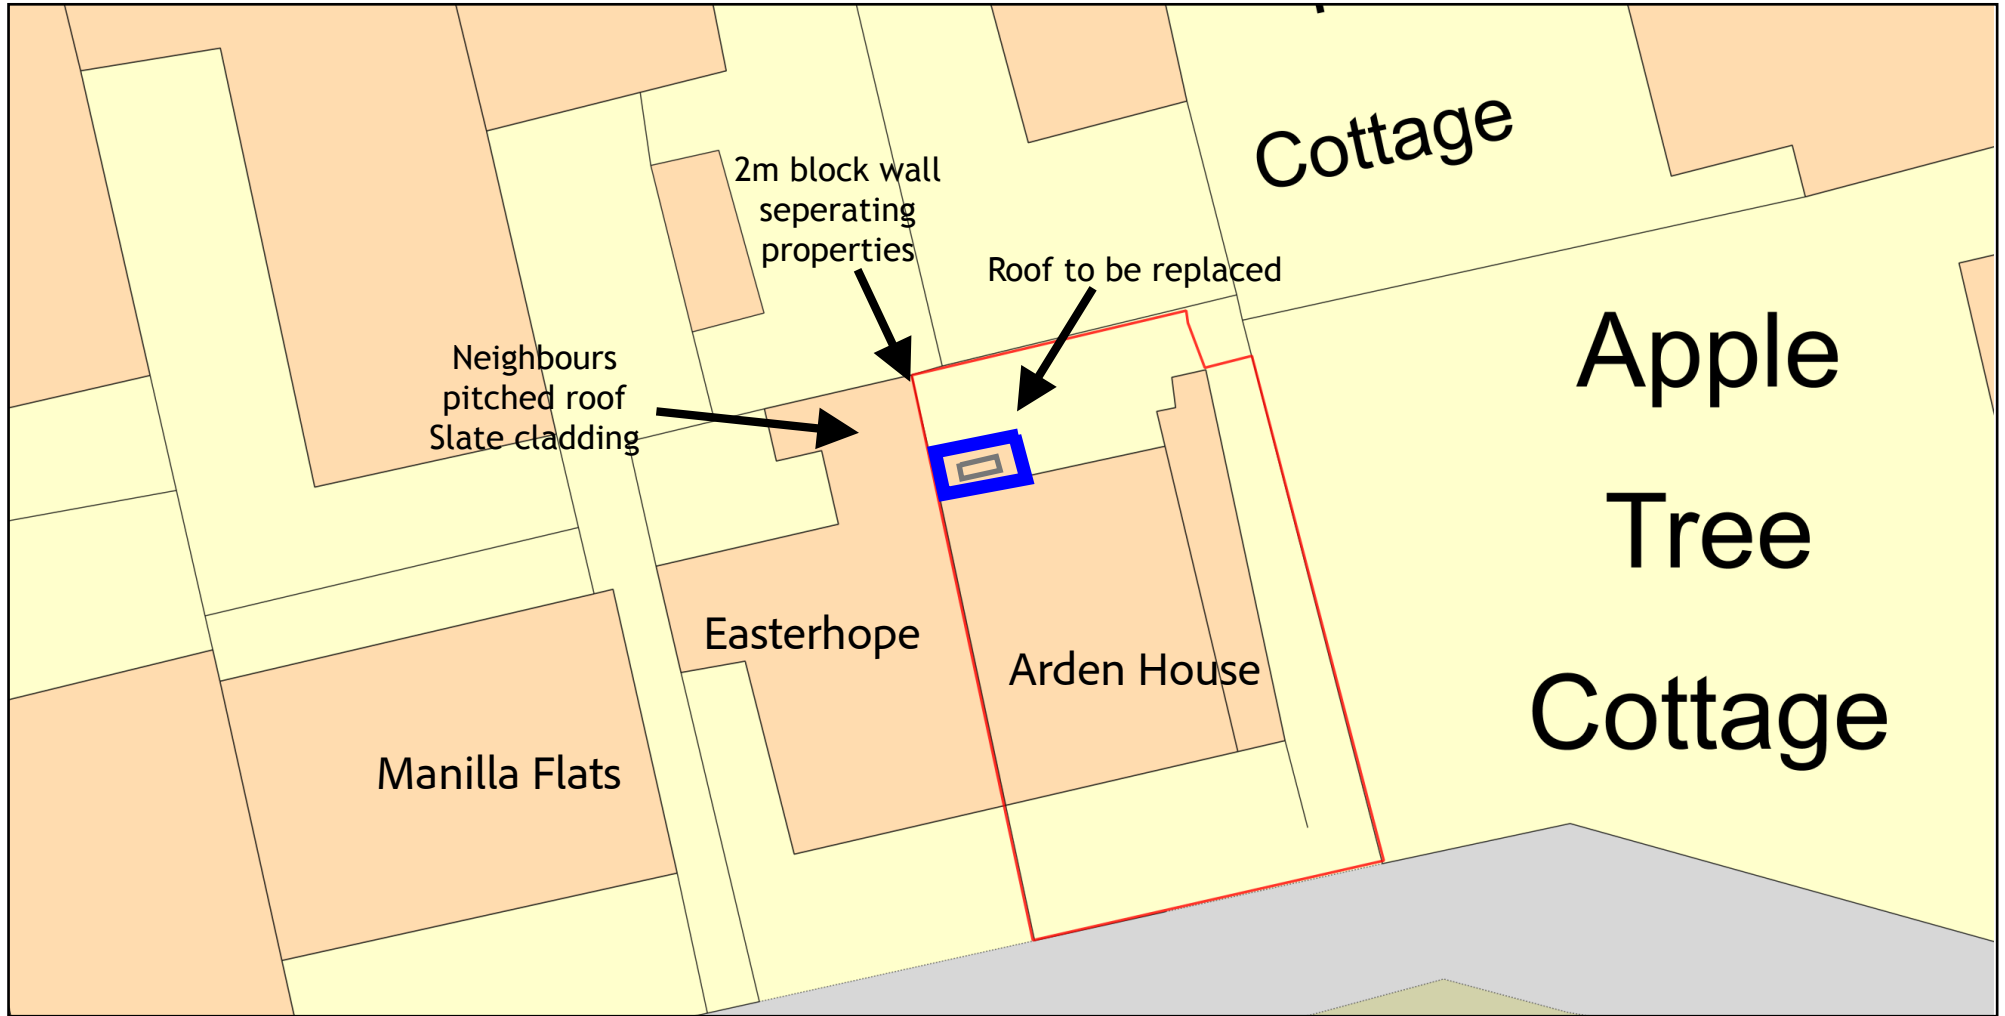

Plan Produced for: Dan Marcus  
Date Produced: 14 Feb 2024  
Plan Reference Number: TQRQM24045120736028  
Scale: 1:200 @ A4