


Site Location as Existing

1 : 2500 at A3

Crown Copyright and database rights 2023 OS 100054135. Supplied by coppla Ltd Trading as UKPlanningMaps.com a licensed Ordnance Survey partner (OS 100054135)

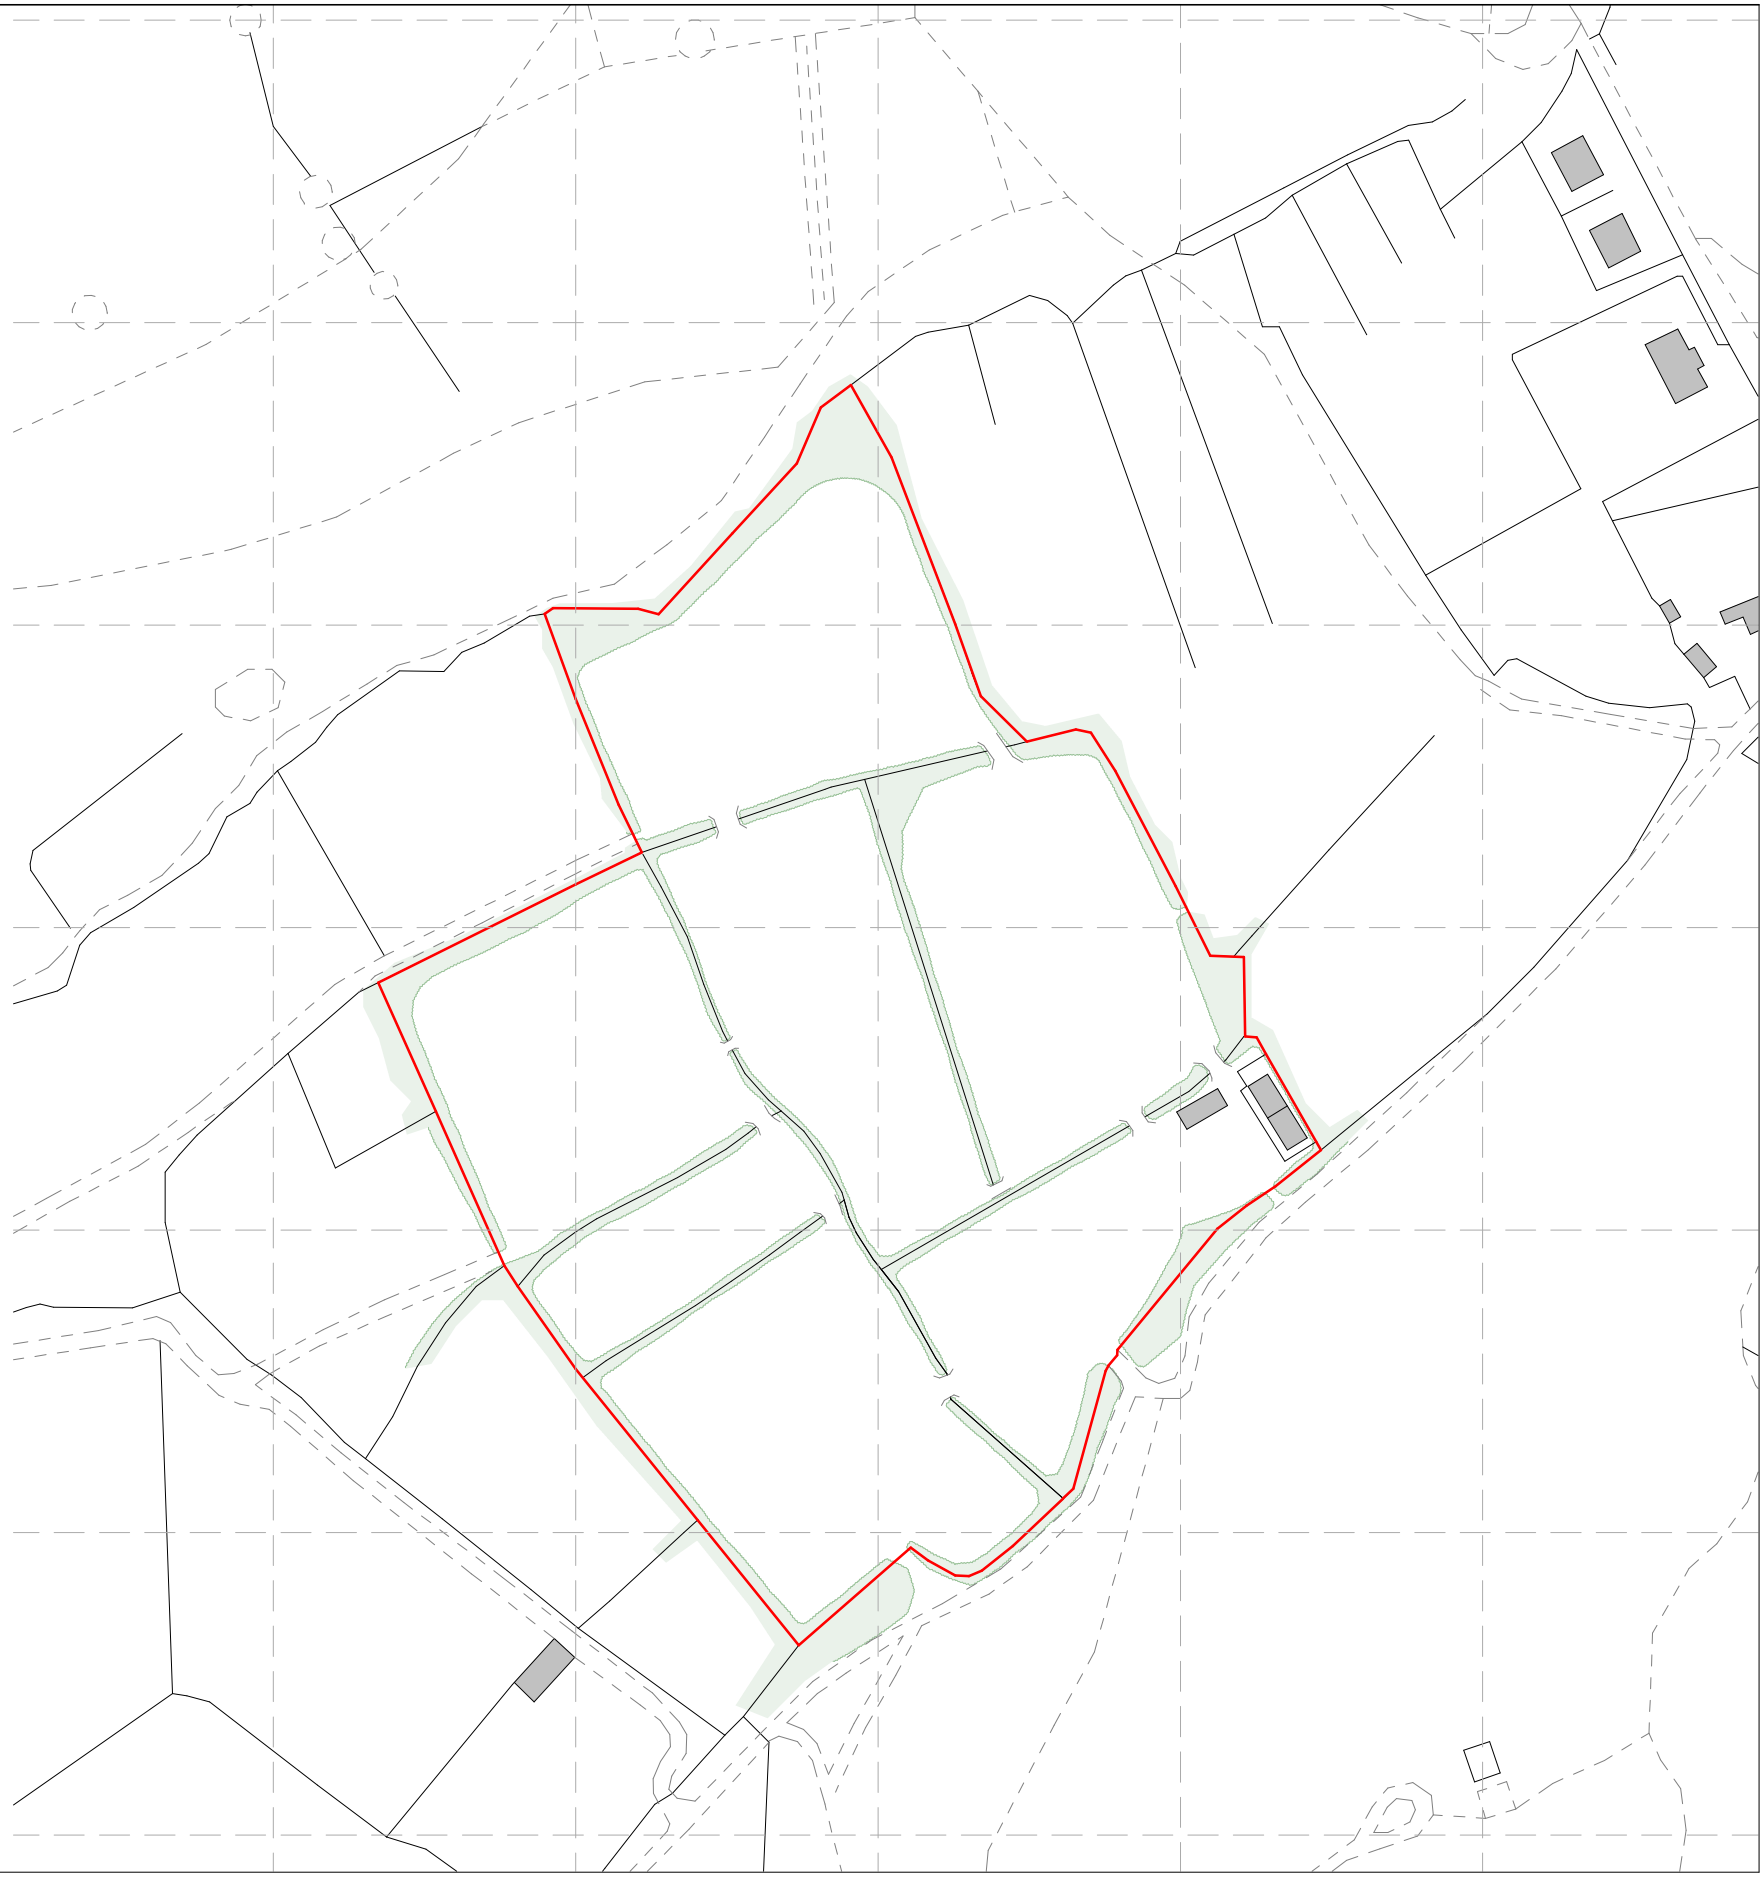

Site Block Plan as Existing

1 : 1250 at A3

RECEIVED
By Liv Rickman at 1:50 pm, Feb 20, 2024

KEY/ SCALE BAR

1:2500

1:1250

Drawings for planning purposes only - Drawing is Copyright ©

Rickard Architectural Design

No.	Description	Date

NORTH

STATUS
PLANNING

PROJECT Two Shepherd Huts and Workers Hut at	CLIENT Mr & Mrs Matthews
SITE ADDRESS Bryher Camp Site, Bryher, Isles of Scilly TR23 0PR	Date Issue Date
SHEET Location and Site Block Plan as Existing	Project number 022
	Scale (@ A3) As indicated
	Drawn by DR Agent Contact Details RickardArcDesign@gmail.com 07428468151
	DRAWING No. 01
	REV