


Site Location as Proposed

1 : 2500 at A3
Crown Copyright and database rights 2023 OS 100054135. Supplied by copla Ltd Trading as UKPlanningMaps.com a licensed Ordnance Survey partner (OS 100054135)

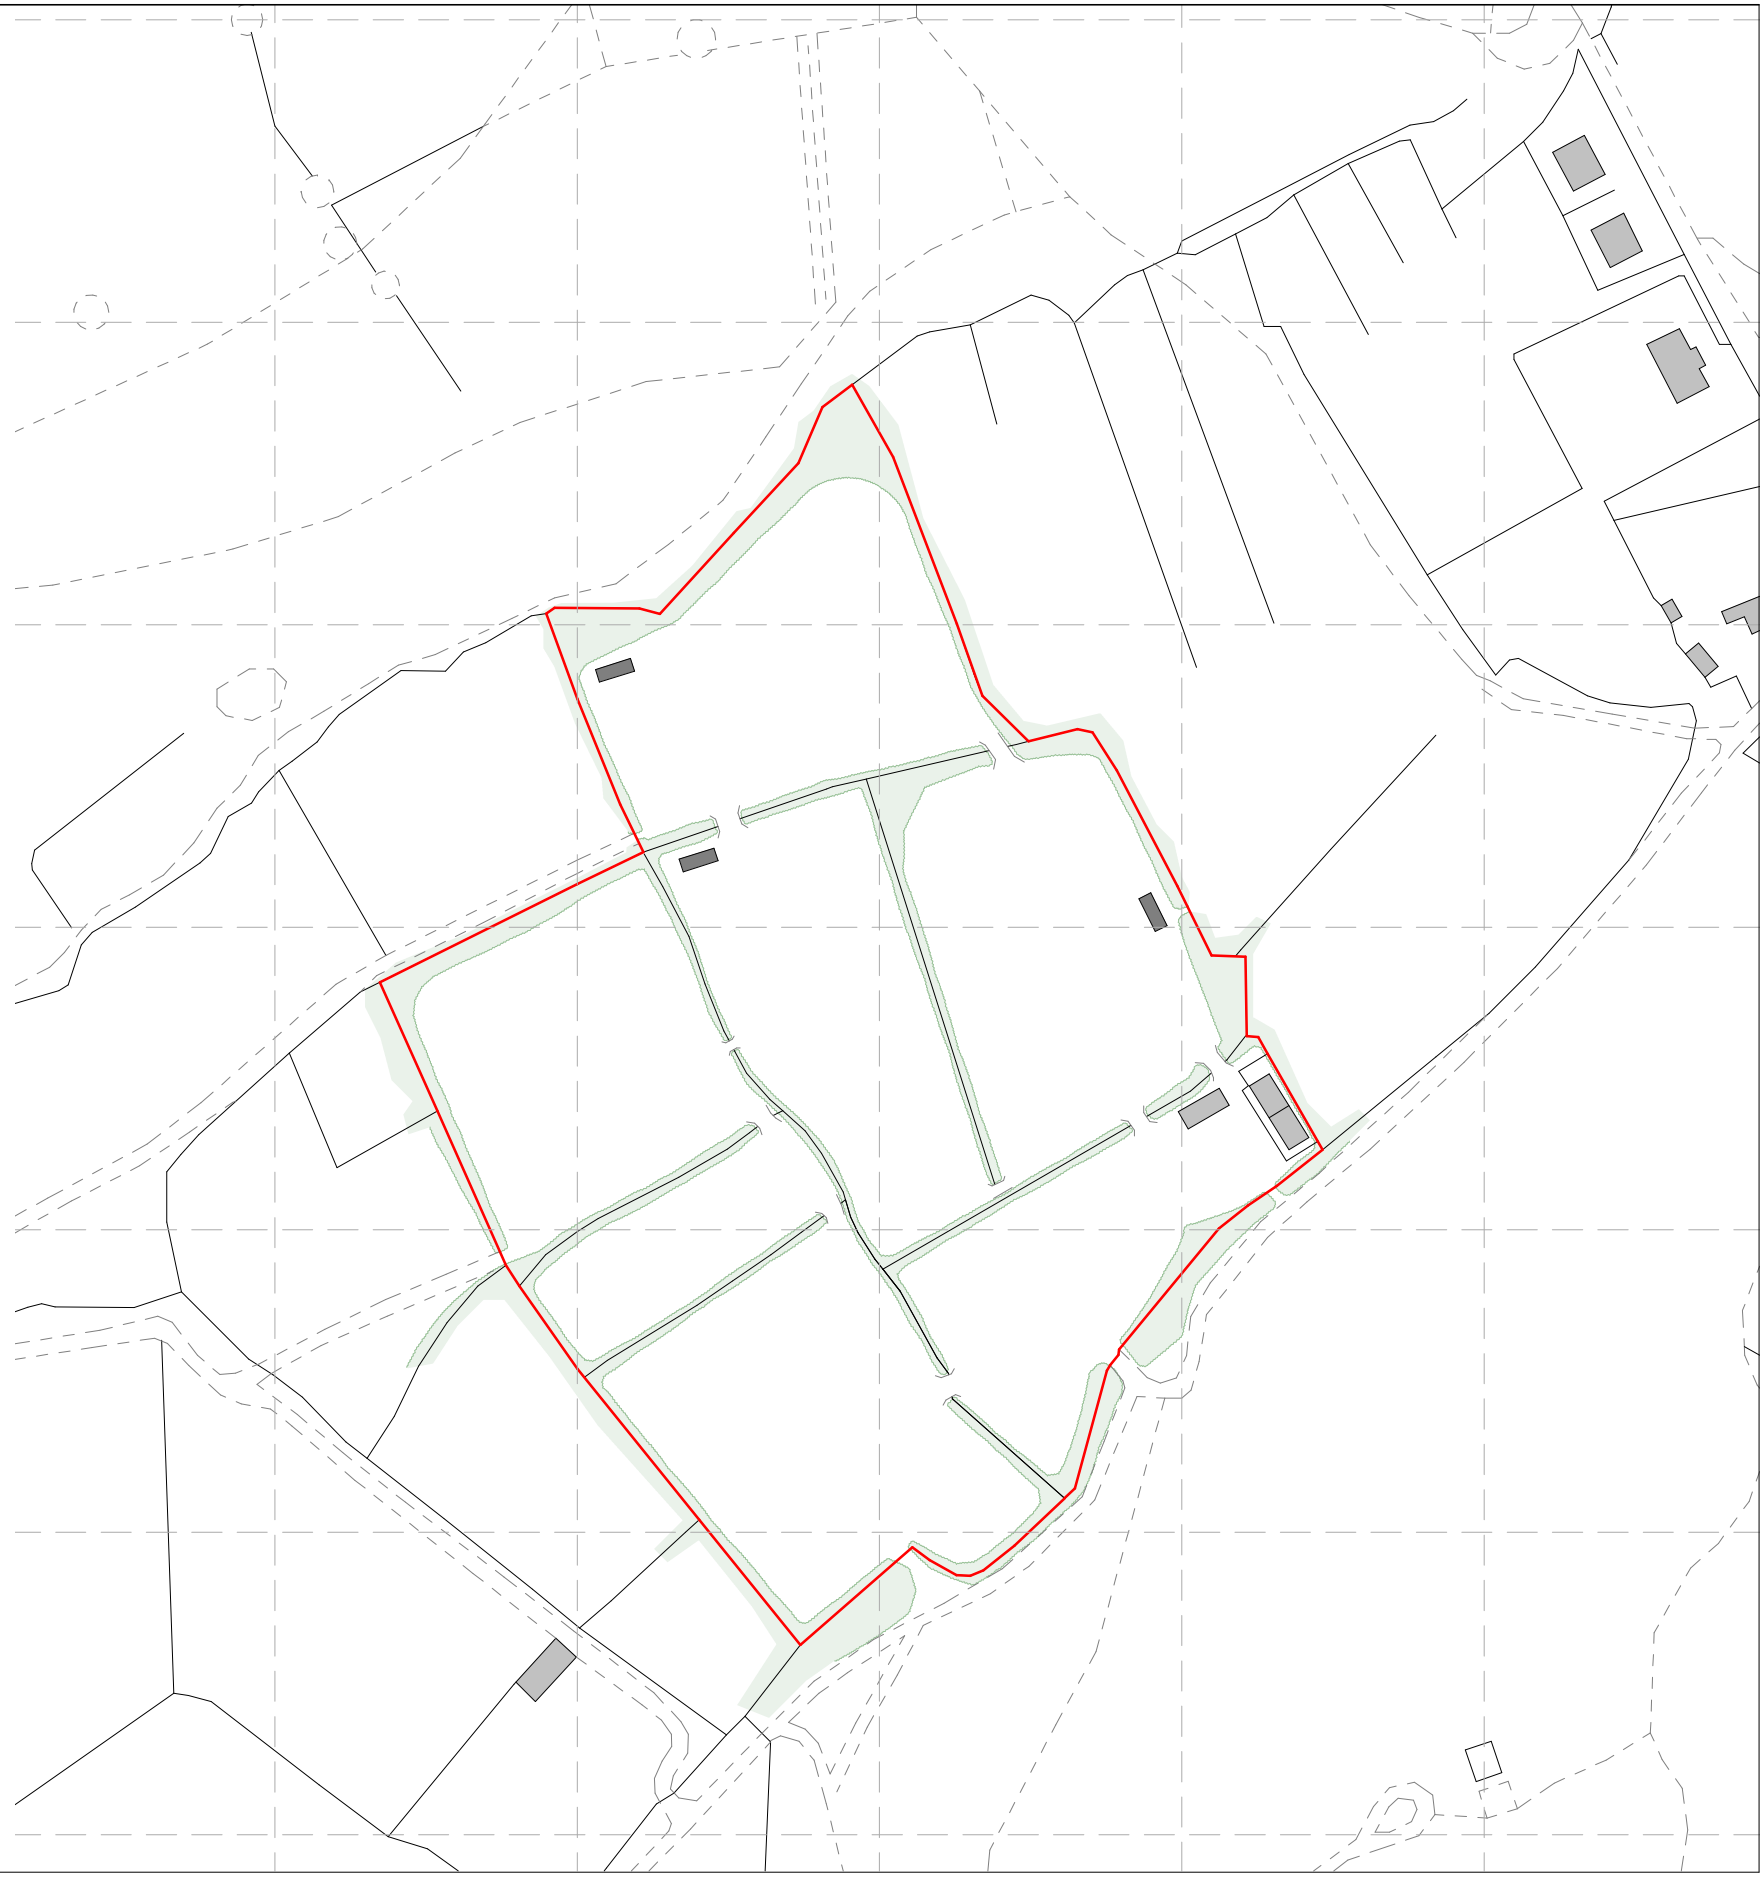

Site Block Plan as Proposed

1 : 1250 at A3

RECEIVED
 By Liv Rickman at 1:56 pm, Feb 20, 2024

KEY/ SCALE BAR

1:2500

1:1250

Drawings for planning purposes only - Drawing is Copyright ©

Rickard Architectural Design

| No. | Description | Date |
|-----|---------------|------------|
| A | Location Adj. | 24/07/2023 |
| | | |
| | | |
| | | |
| | | |

NORTH

STATUS
PLANNING

| |
|--|
| PROJECT Two Shepherd Huts and Workers Hut at |
| SITE ADDRESS Bryher Camp Site, Bryher, Isles of Scilly TR23 0PR |
| SHEET Location and Site Block Plan as Proposed |

| | | |
|---|------------------------------|-------------------------------------|
| CLIENT Mr & Mrs Matthews | | |
| Date Issue Date | Project number 022 | Scale (@ A3) As indicated |
| Drawn by DR Agent Contact Details RickardArcDesign@gmail.com 07428468151 | DRAWING No. 11 | REV A |