


**RECEIVED**  
By Andrew King at 10:33 am, Mar 11, 2024

**NOTES**

- 1 THIS DRAWING IS THE COPYRIGHT OF THE ARCHITECT AND MAY NOT BE REPRODUCED WITHOUT LICENCE
- 2 ALL DIMENSIONS AND LEVELS ARE TO BE CHECKED ON SITE BY THE CONTRACTOR BEFORE COMMENCEMENT OF WORK AND ANY DISCREPANCIES REPORTED TO THE ARCHITECT
- 3 NO RESPONSIBILITY CAN BE ACCEPTED FOR ERRORS ARISING ON SITE DUE TO UNAUTHORISED VARIATIONS FROM THE ARCHITECTS DRAWINGS.


**AMENDMENTS**

A Porch added to Block Plan  
MRB 070324

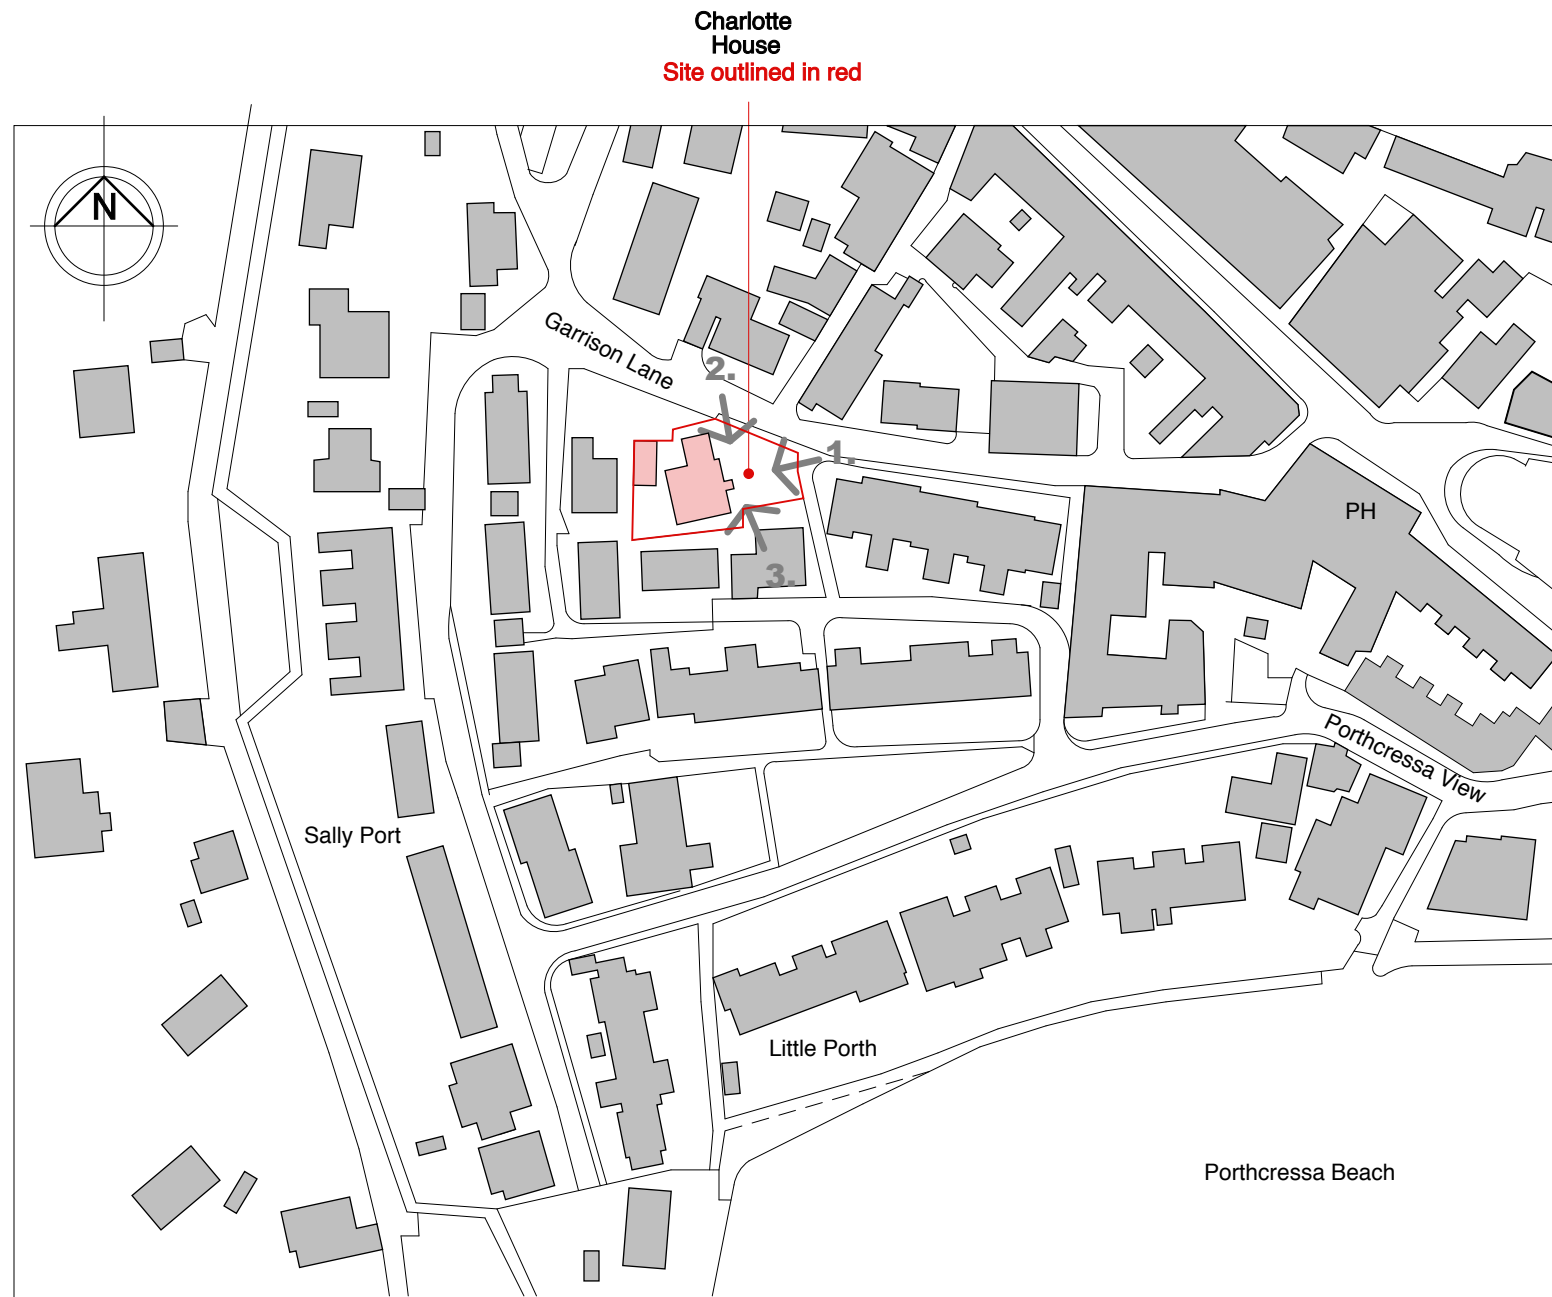

**Location Plan**  
Scale 1:1250 @ A3

Note: OS Map reproduced under 'Landmark' Paper Map Copy Licence (PMCL) number 670690383.708409

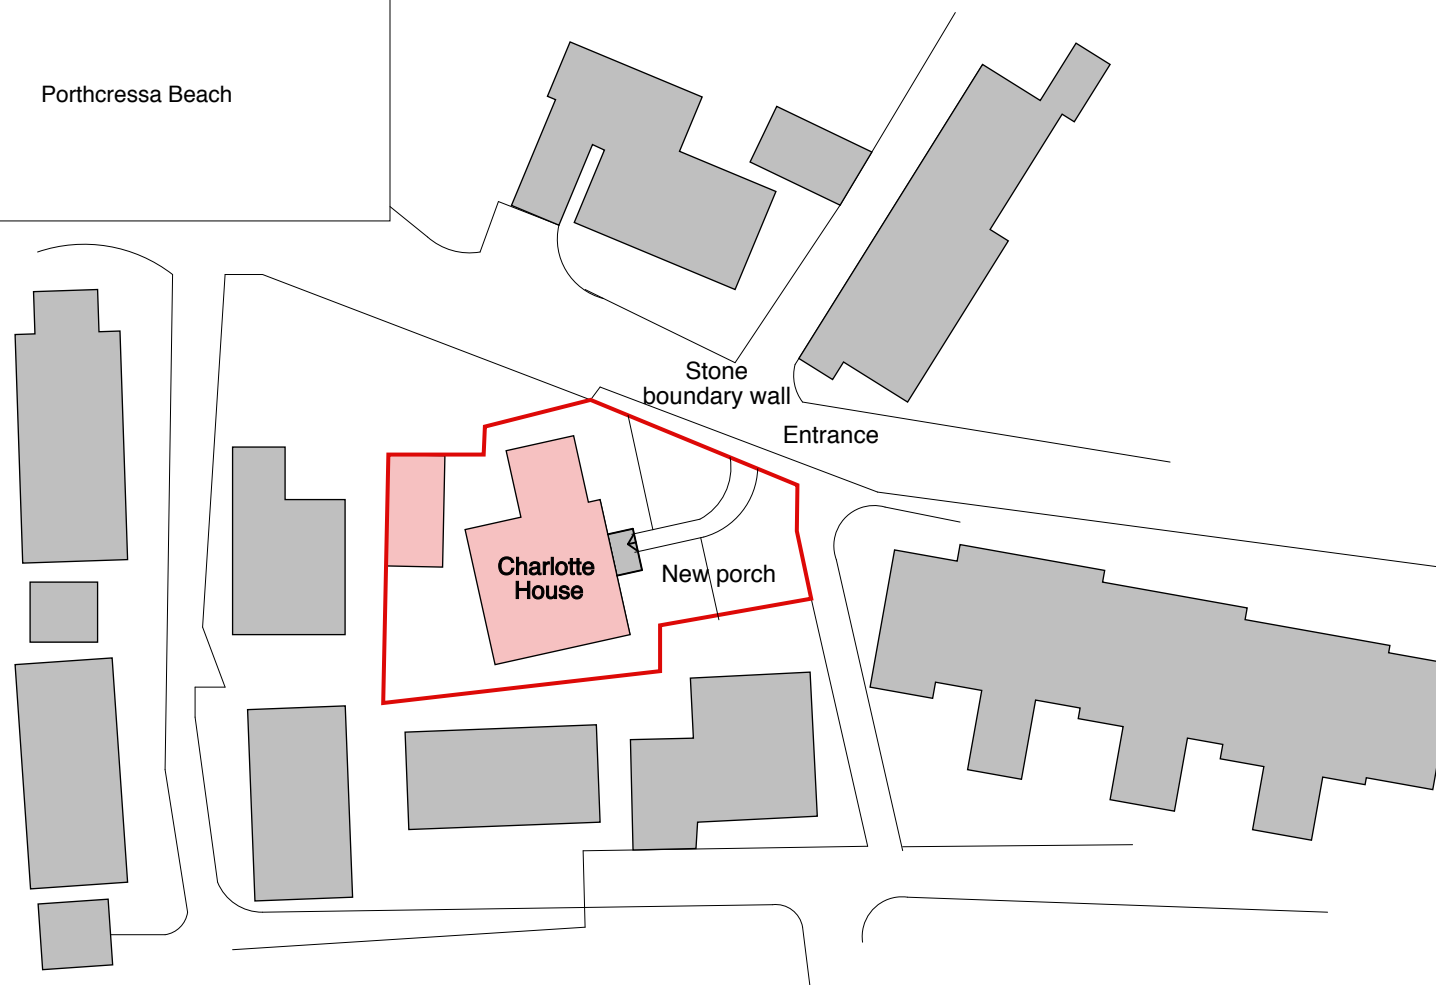

**Block Plan**  
Scale 1:500 @ A3

**PLANNING**

Studio St Ives  
4 Gabriel Street  
St Ives  
TR26 2LU  
01736 798427

**MIKE BRADBURY  
DESIGN**

PZ

**JOB**

Alterations to  
Charlotte House, Garrison Lane  
Hugh Town, St.Mary's  
Isles of Scilly  
TR21 0JD  
for Mr & Mrs B Ronan

**TITLE**

Location Plan / Block Plan

<b>DRNG. NO.</b>	<b>REVISION</b>
2039-P02	A

<b>SCALE</b>	<b>DATE</b>
As shown@A3	Feb 2024

OFFICE USE / PRE-ISSUE