


RECEIVED
 By Liv Rickman at 4:12 pm, Apr 19, 2024

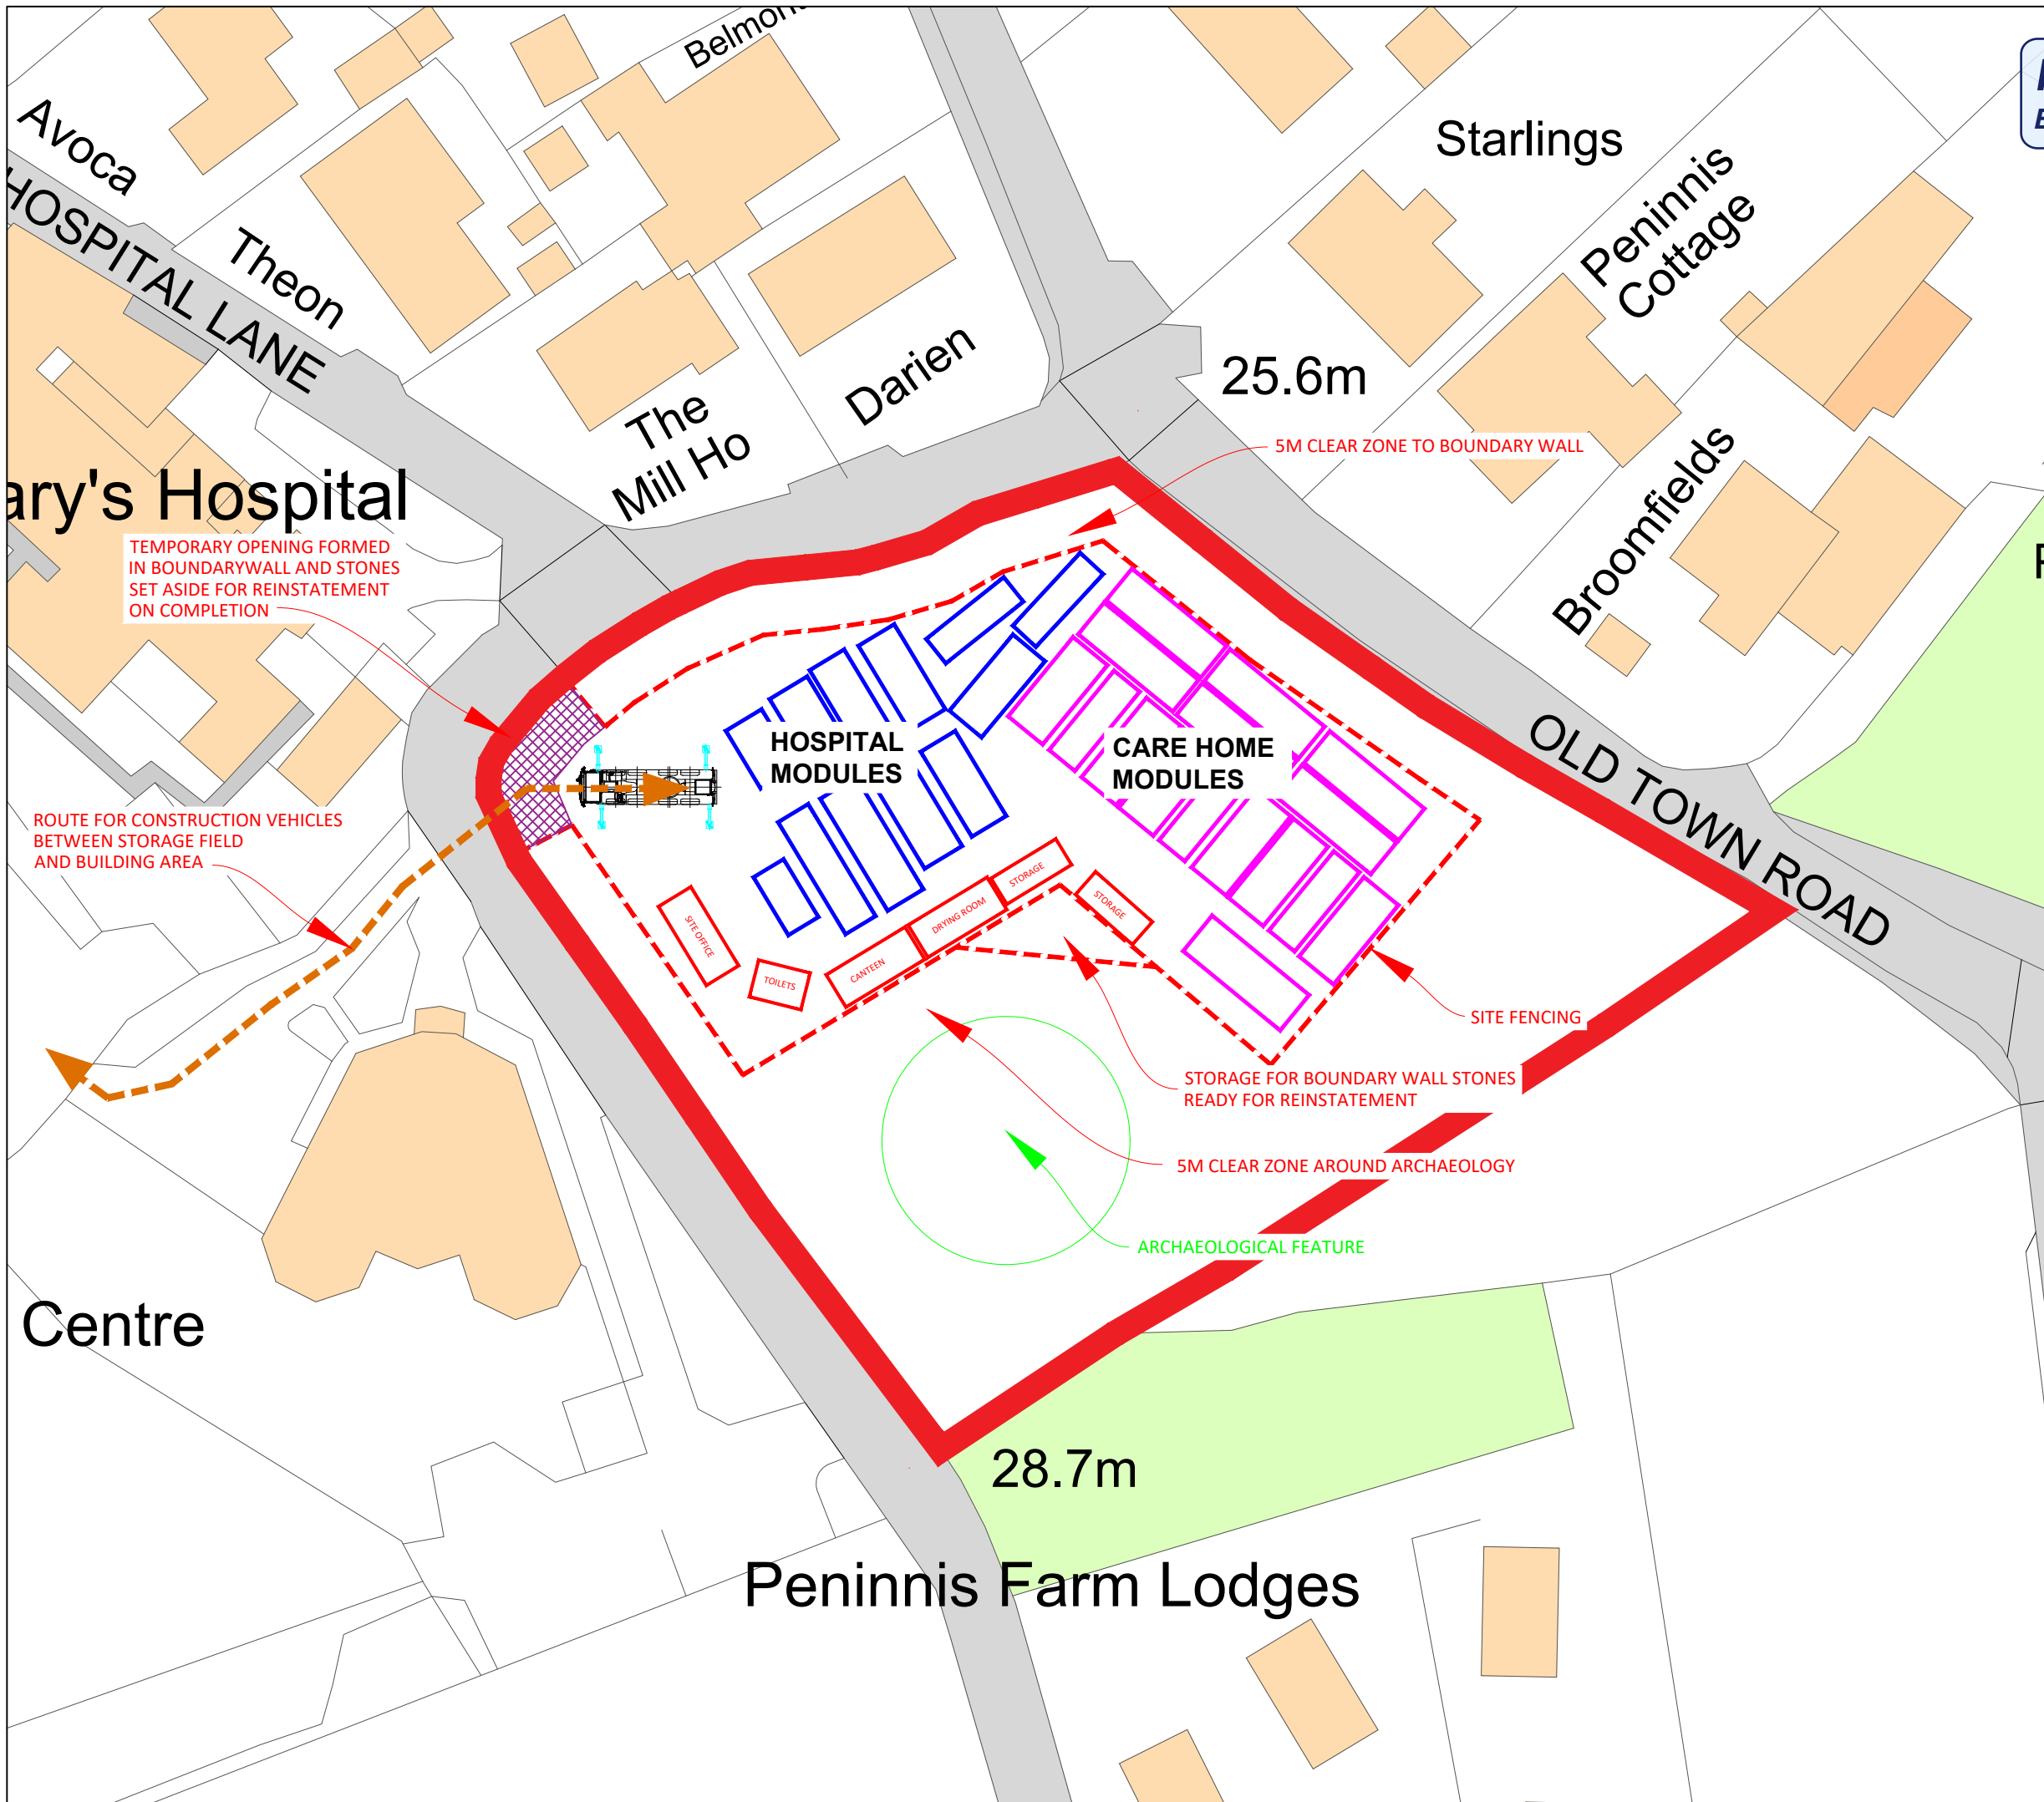

Note
 All dimensions must be checked on site.
 Discrepancies must be reported prior to the commencement or fabrication of any work.

Ref	Date	Rev.	Amendments
a	18/04/24	KJ	Alt entrance removed

Community 1st Cornwall Limited Blue Support House Moorland Road, St Austell, PL25 5BS Tel: 01872 260 525	Client Cornwall Partnership NHS Trust			
Site St Marys Hospital, Isles of Scilly				
Project Title Hospital works storage compound in conjunction with P/24/006/FUL	Drawing Title Proposed Field Plan			
Drawn KJ	Date 18/04/2024	Scale A3 - 1:500	Drawing No. 10711-2-field-SK03	Rev a