


**RECEIVED**  
By Liv Rickman at 12:13 pm, Apr 25, 2024

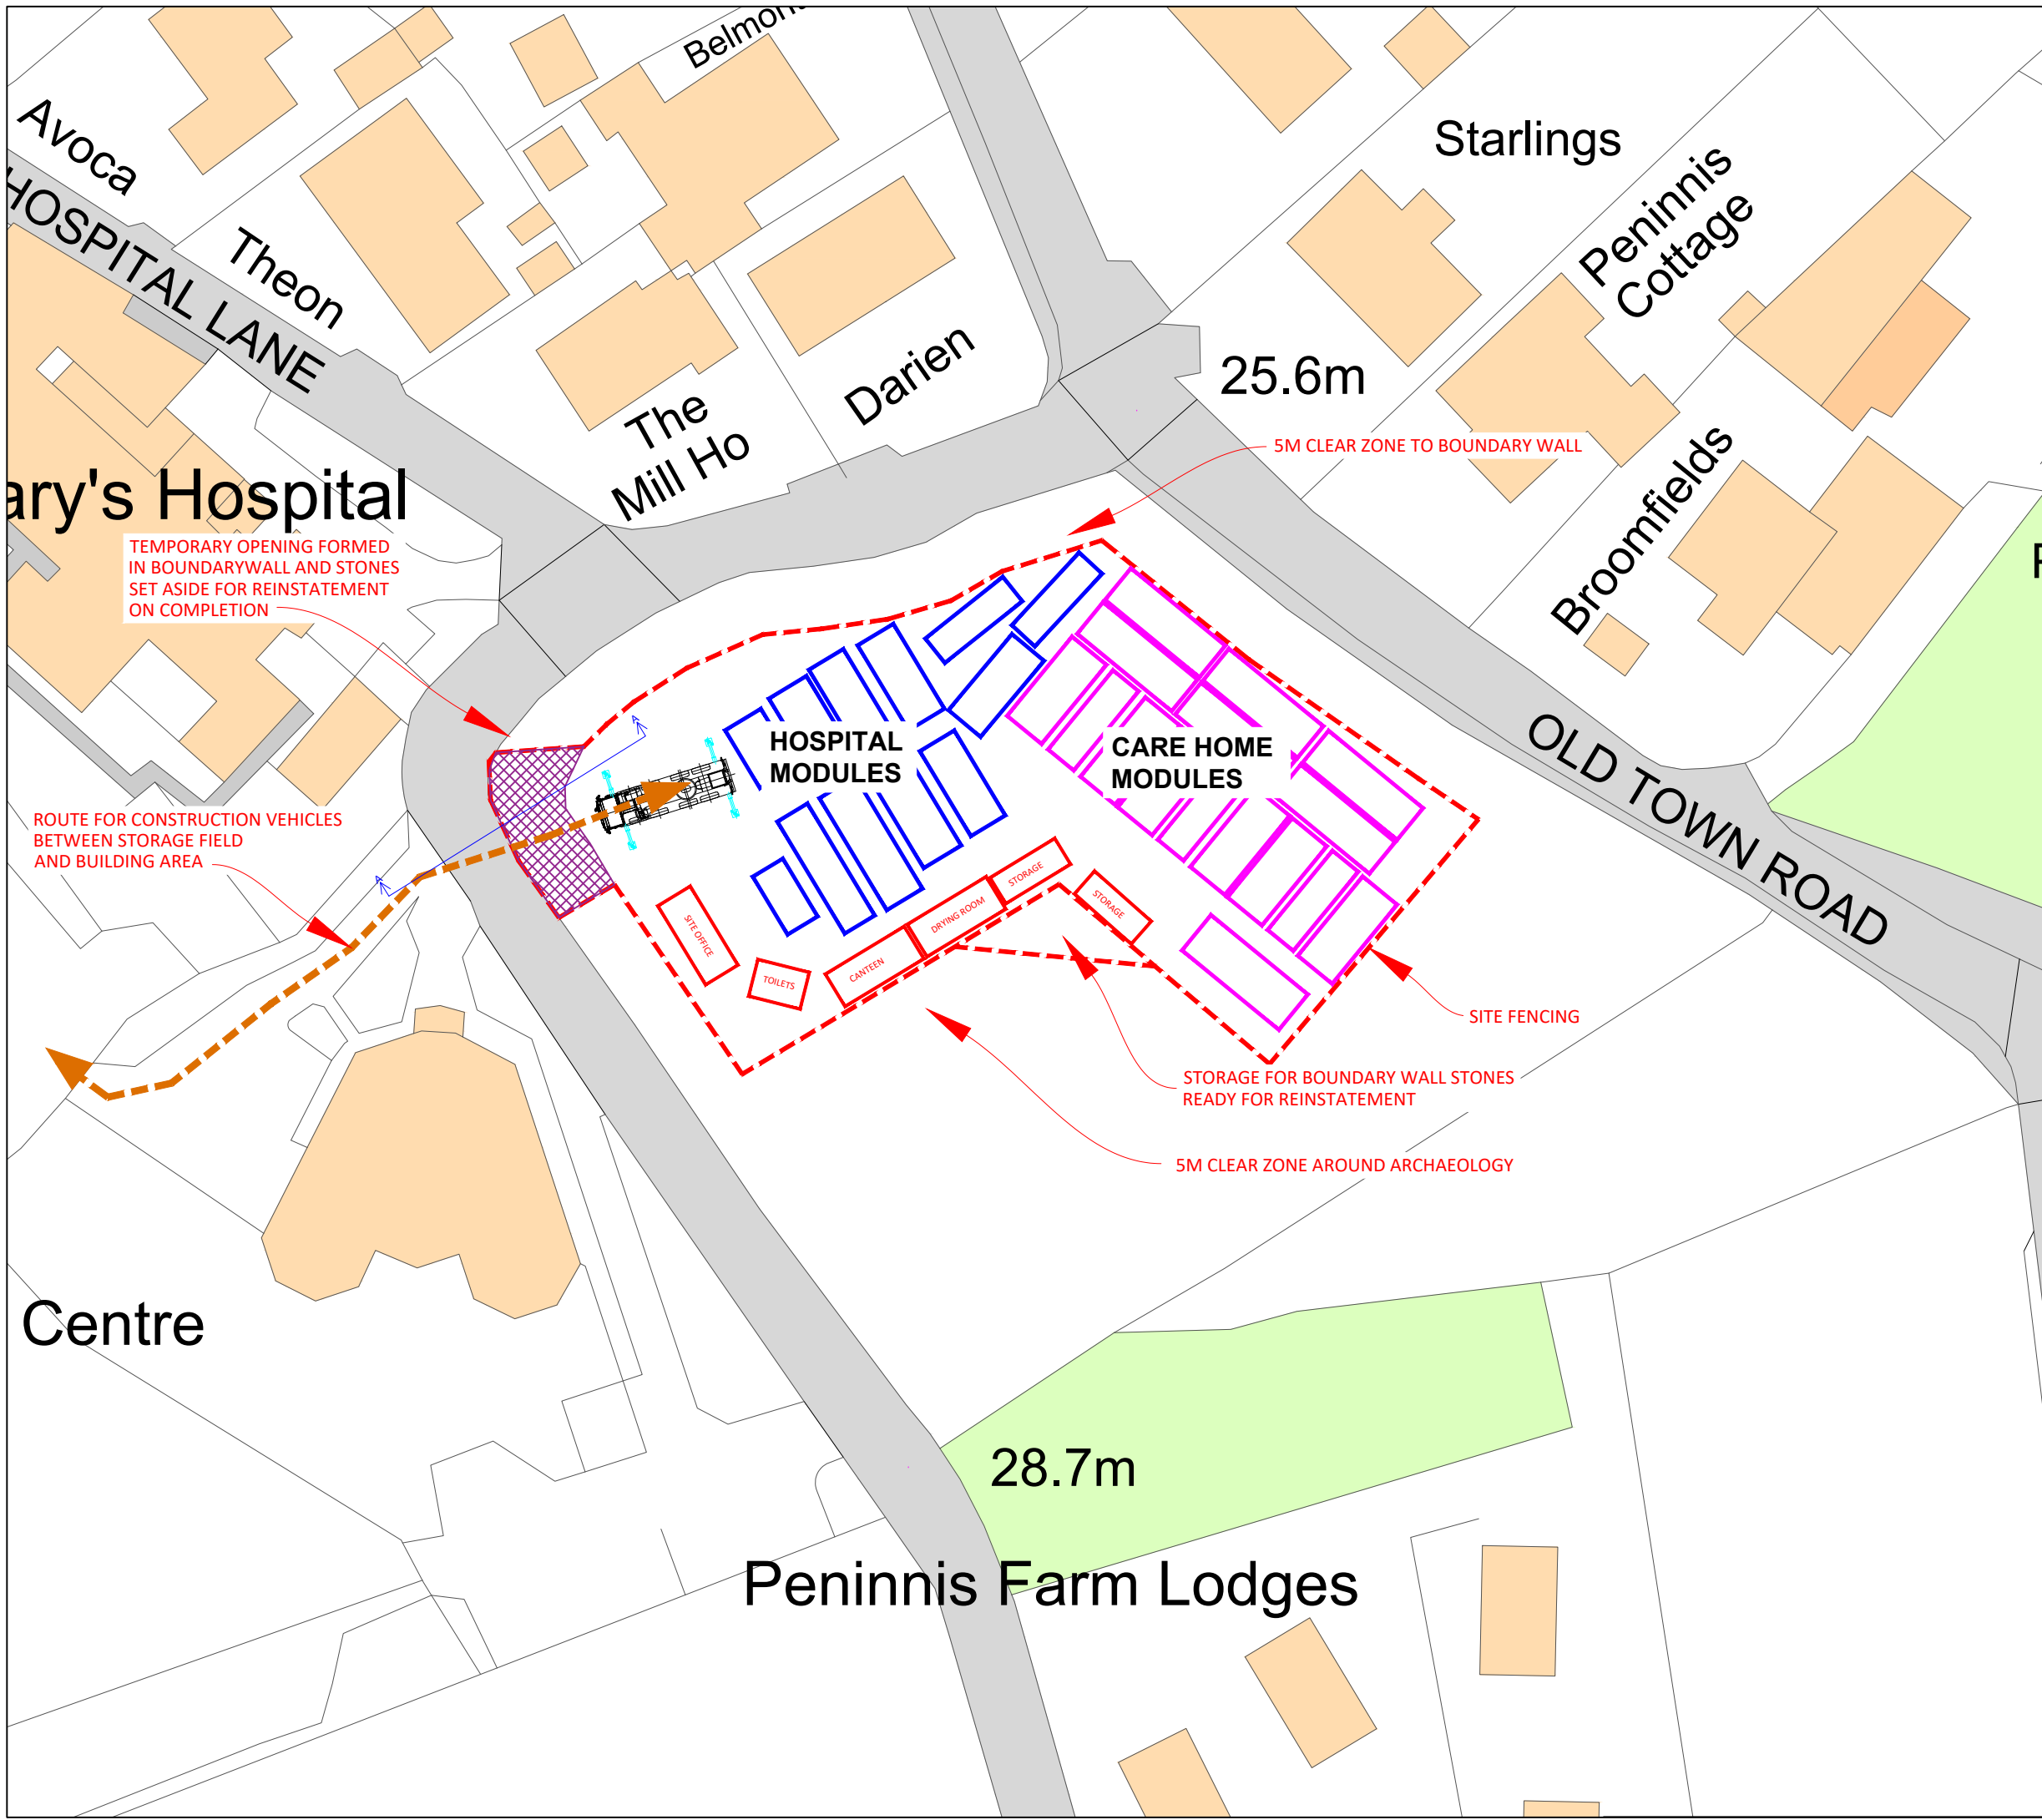

**Note**  
All dimensions must be checked on site.  
Discrepancies must be reported prior to the commencement or fabrication of any work.

Ref	Date	Rev.	Amendments
a	18/04/24	KJ	Alt entrance removed
b	24/04/24	KJ	entrance position adjusted

Community 1st Cornwall Limited  
Blue Support House  
Moorland Road, St Austell, PL25 5BS  
Tel: 01872 260 525

Client  
Cornwall Partnership NHS Trust

Project Title  
Hospital works storage compound in conjunction with P/24/006/FUL

Drawing Title  
Proposed Field Plan

Drawn KJ	Date 24/04/2024	Scale A3 - 1:500	Drawing No. 10711-2-field-SK03	Rev b
-------------	--------------------	---------------------	-----------------------------------	----------