


**RECEIVED**

By Liv Rickman at 3:17 pm, Mar 26, 2024

Contractors to check all dimensions on drawings.  
Any discrepancies must be reported to KTA or the contract administrator before proceeding.  
Do not scale from planning drawings, work to figured dimensions.  
This drawing must be read in conjunction with all relevant consultants drawings.  
This drawing is © KTA.


Revision Schedule

Revision Number	Revision Date	Revision Description	Issued/Authorised by
P1	MAR 2024	RMA ISSUE	OMSIAC

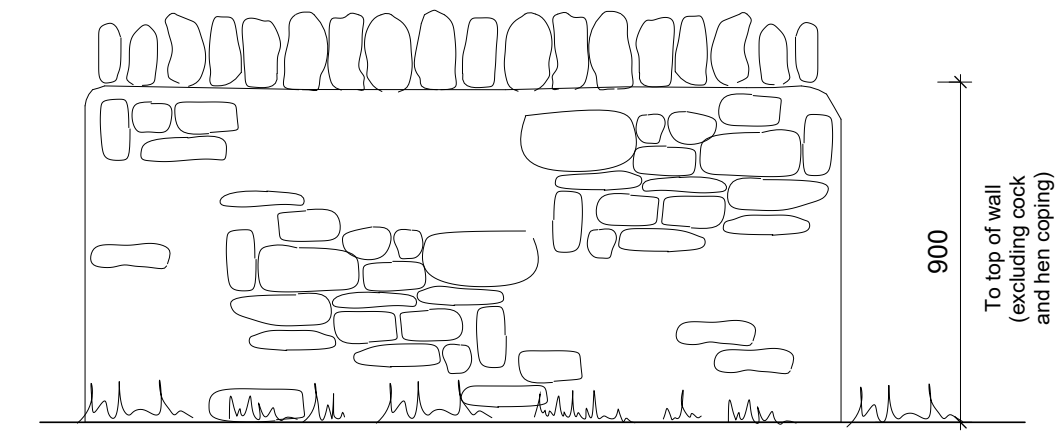


MOE 3

900mm high Stone Faced Wall with Cock and Hen Coping  
*in front of selected dwellings*

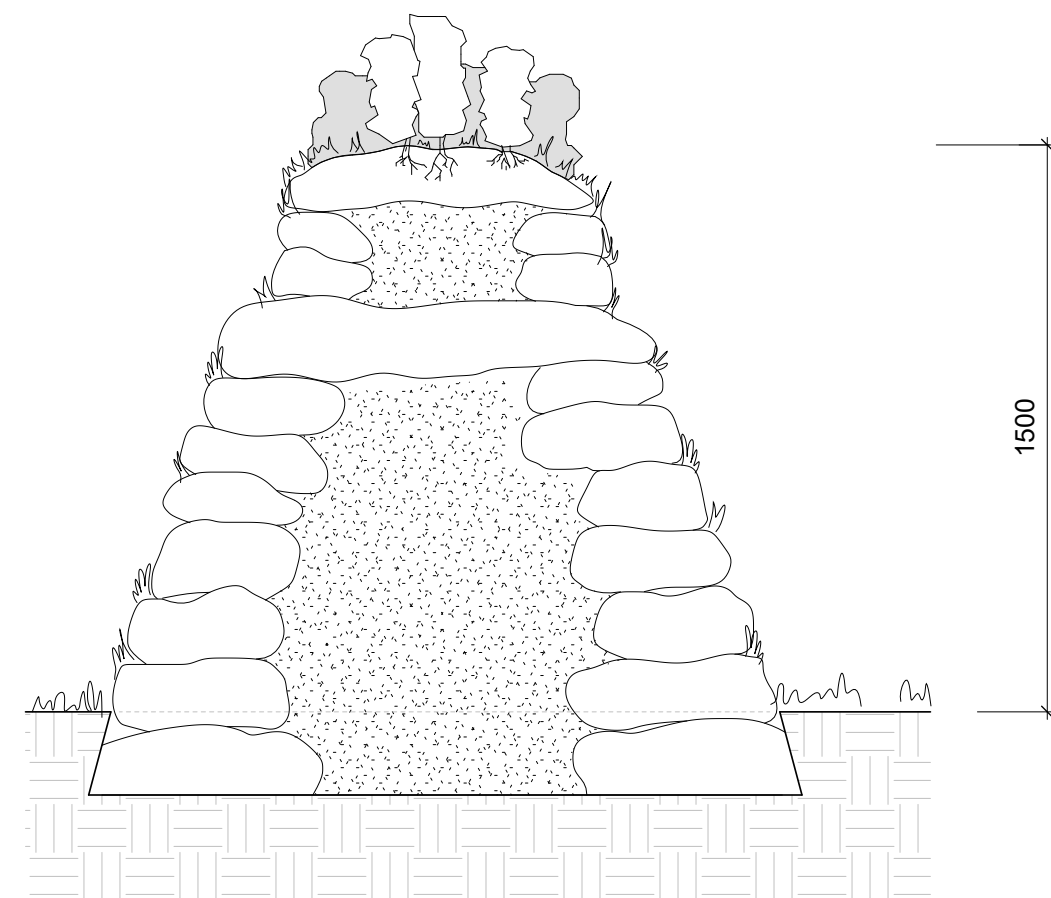


MOE 1

1500mm high Landscaped Cornish Hedge with Planting (Section)

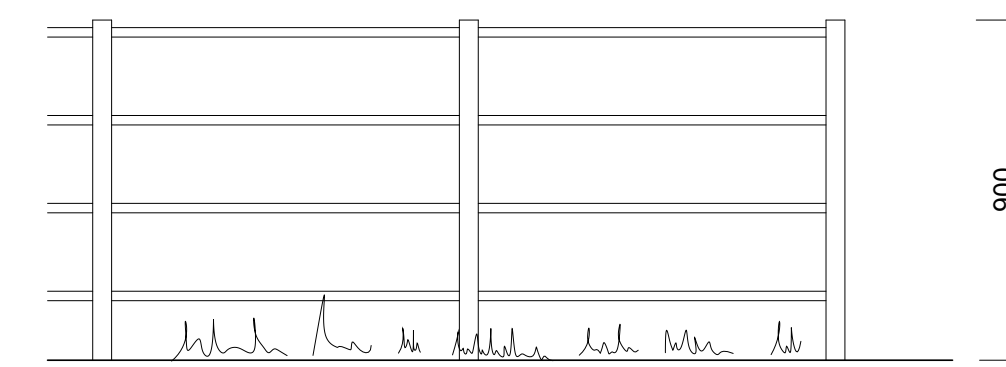


MOE 4

900mm high 'Parkland Railings'  
*in front of selected dwellings*

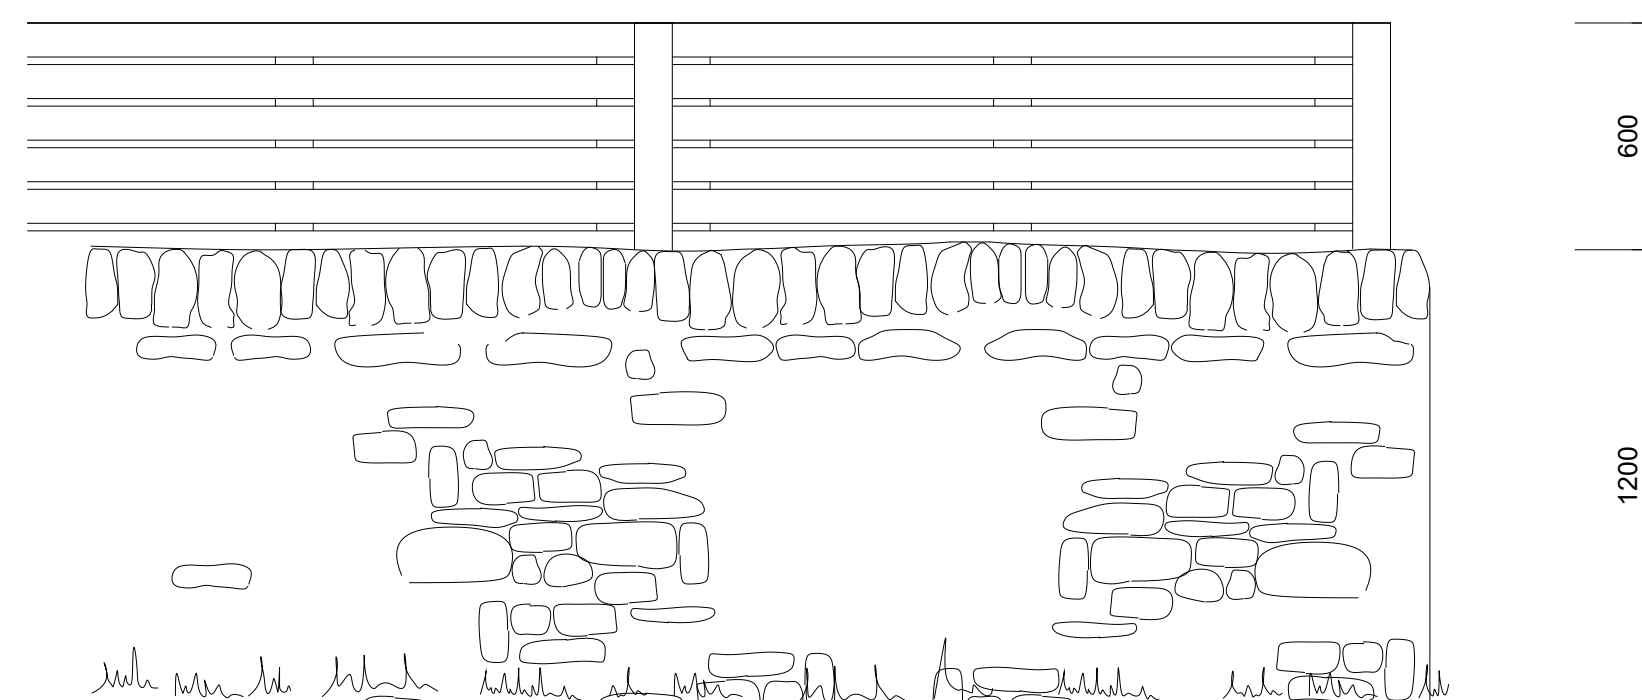

MOE 2

1200mm high Stone Faced Wall with Rendered Back and Stone Soldier Course - Topped with 600mm Double Slatted Fence  
*(stone to match houses)*

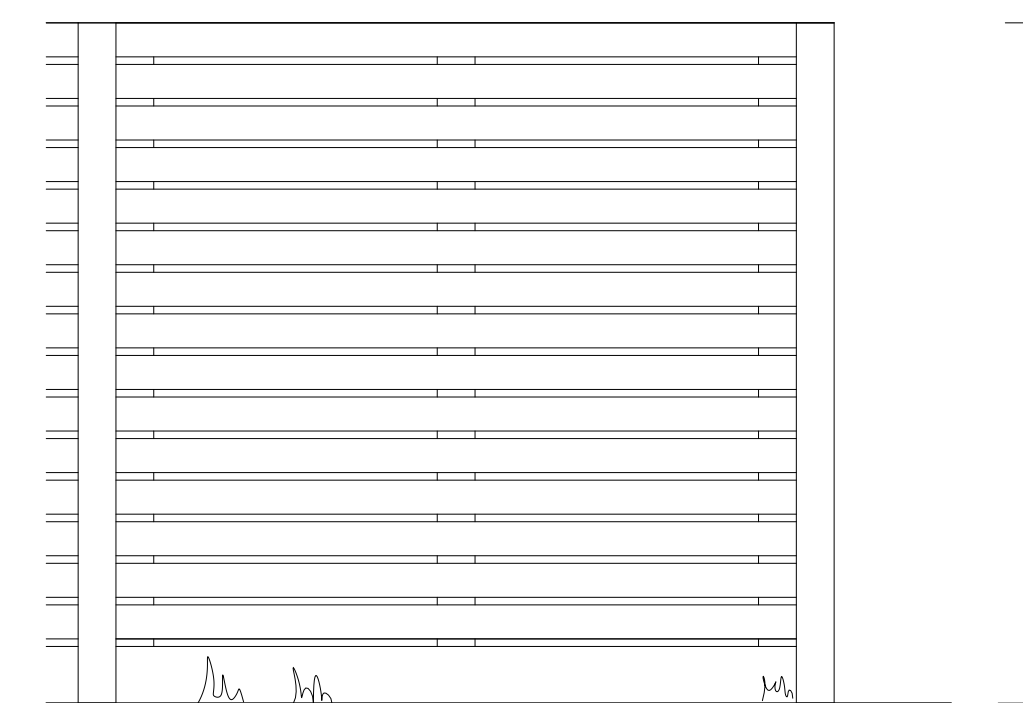

MOE 5

1800mm high Double Slatted Fence  
*in rear of selected dwellings*

**PLANNING ISSUE**



Kensington Court, Woodwater Park, Pynes Hill, Exeter, EX2 5TY

Tel: 01392 360338  
Email: [ktd@kta.uk.com](mailto:ktd@kta.uk.com)  
Web: [www.kta.uk.com](http://www.kta.uk.com)

Project  
**Ennor Farm**

Title  
**Proposed Means of Enclosure (MOE)**

PLANNING Author OMSIAC Checked by AC

ISSUE  
Date 20/03/2024 12:12:13 Scale As indicated @ A1

Project 2002 Status Pre Construction

Drawing number  
SC-KT-XX-XX-M3-A-2002 S0-0205 -P1