



Clothes Drying Area 1 - Serves Plots 8,9,11,20-22

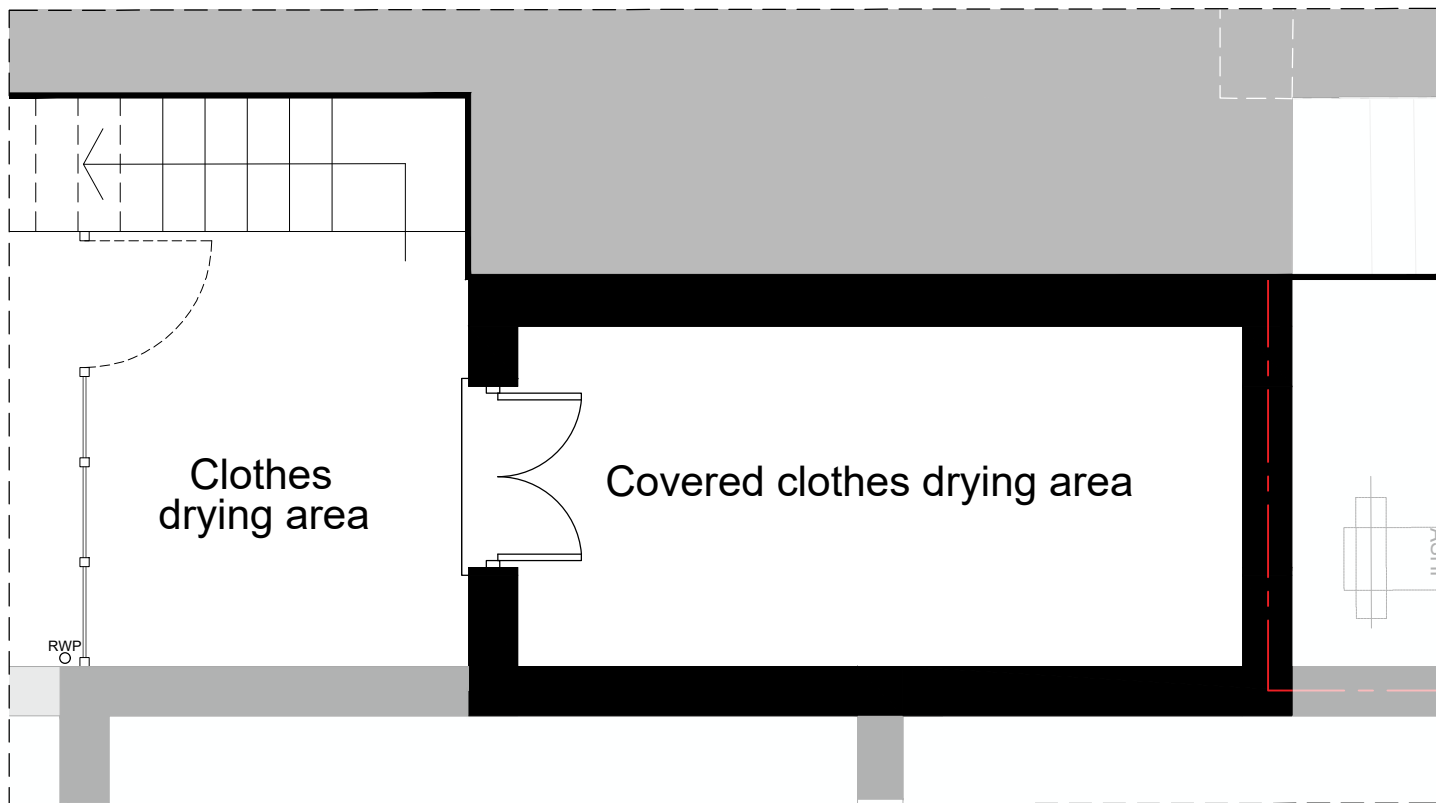

Clothes Drying Area 2 - Serves Plots 1,12-19

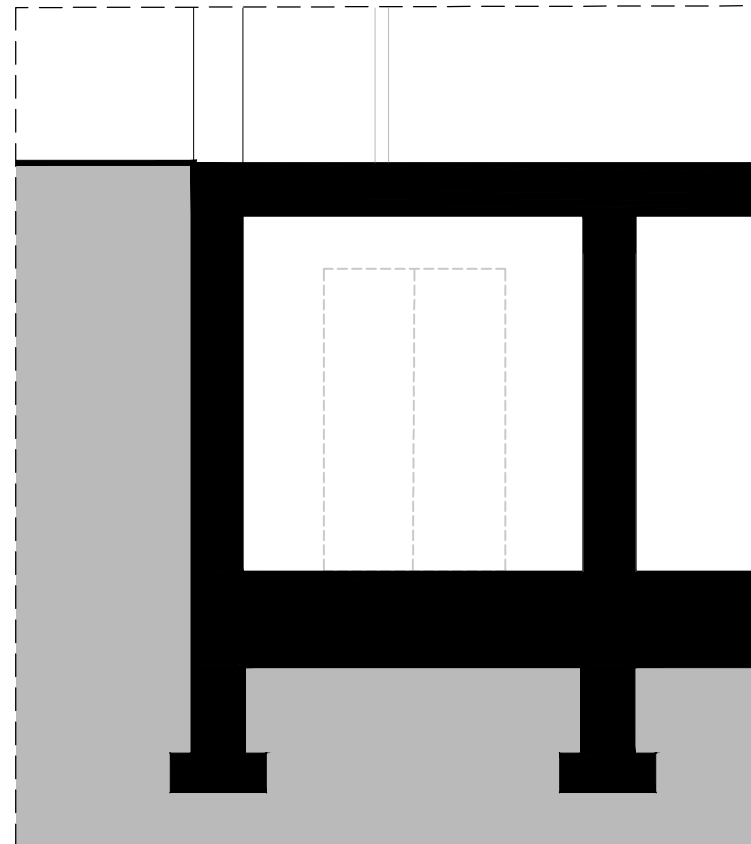

Clothes Drying Area Section



● - Communal clothes drying areas

RECEIVED

By Liv Rickman at 10:59 am, Aug 22, 2024



Project: Carn Thomas, St Mary's, Isles of Scilly
 Title: Clothes Drying Areas Plans
 Client: Livewest
 Date: April 2024
 Drawn by: STA
 Checked by: PM
 Scale: 1:50 @ A3
 Drawing No.: 21024 CSA-01

Rev.: A



1:50

