


Internal Site (North) Elevation  
Terrace

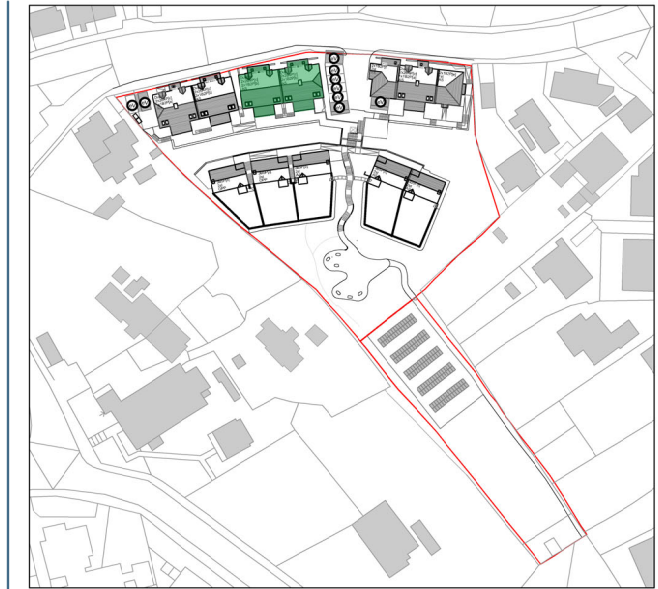

Plot Orientation Plan

Type B  
As: 6, 4, 2  
Opp: 7, 5, 3

External Material Legend

1	Large format natural stone
2	Natural stone
3	Through coloured smooth render
4	Grey horizontal cladding
5	Grey Aluminium triple glazed windows
6	Black half round UPVC gutters and downpipes
7	Grey UPVC Fascias
8	Grey half round ridge and hip tile
9	Grey slate
10	Solar PV Panels
11	Grey Velux rooflights



Perspective

Indicative only, elevations take precedence

**RECEIVED**

By Liv Rickman at 4:50 pm, May 03, 2024



Project: Carn Thomas, St Mary's, Isles of Scilly  
 Title: Type A,B,C - Internal Site (North) Elevation  
 Client: Livewest  
 Date: March 2024  
 Drawn by: STA  
 Checked by: PM  
 Scale: 1:100 @ A3  
 Drawing No.: 21024 HT A,B,C-10

Rev.: G - Window Material updated

