


**RECEIVED**  
By Liv Rickman at 4:56 pm, May 03, 2024



Telegraph Road (North) Elevation  
Terrace

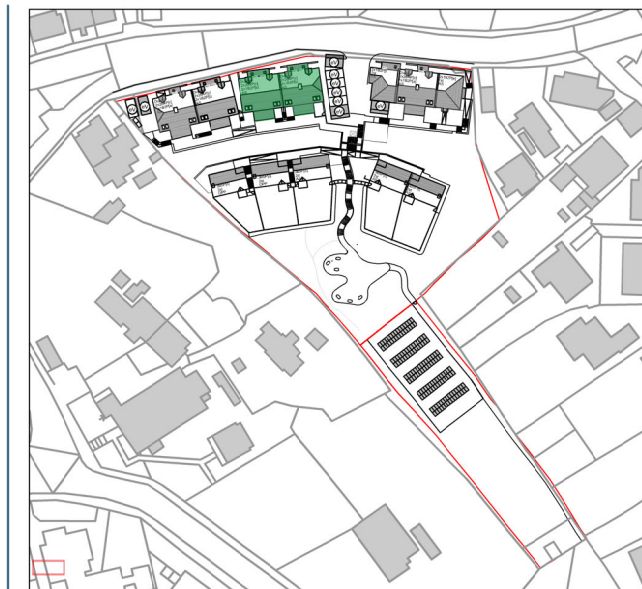

Plot Orientation Plan

Type B  
As: 6,4,2  
Opp: 7,5,3

External Material Legend

1	Large format natural stone
2	Natural stone
3	Through coloured smooth render
4	Grey horizontal cladding
5	Grey Aluminium triple glazed windows
6	Black half round UPVC gutters and downpipes
7	Grey UPVC Fascias
8	Grey half round ridge and hip tile
9	Grey slate
10	Solar PV Panels
11	Grey Velux rooflights



Perspective  
Indicative only, elevations take precedence



Project: Carn Thomas, St Mary's, Isles of Scilly  
 Title: Type A,B,C - Telegraph Road (North) Elevation  
 Client: Livewest  
 Date: March 2024  
 Drawn by: STA  
 Checked by: PM  
 Scale: 1:100 @ A3  
 Drawing No.: 21024 HT A,B,C-09

Rev.: G - Window Material updated

