
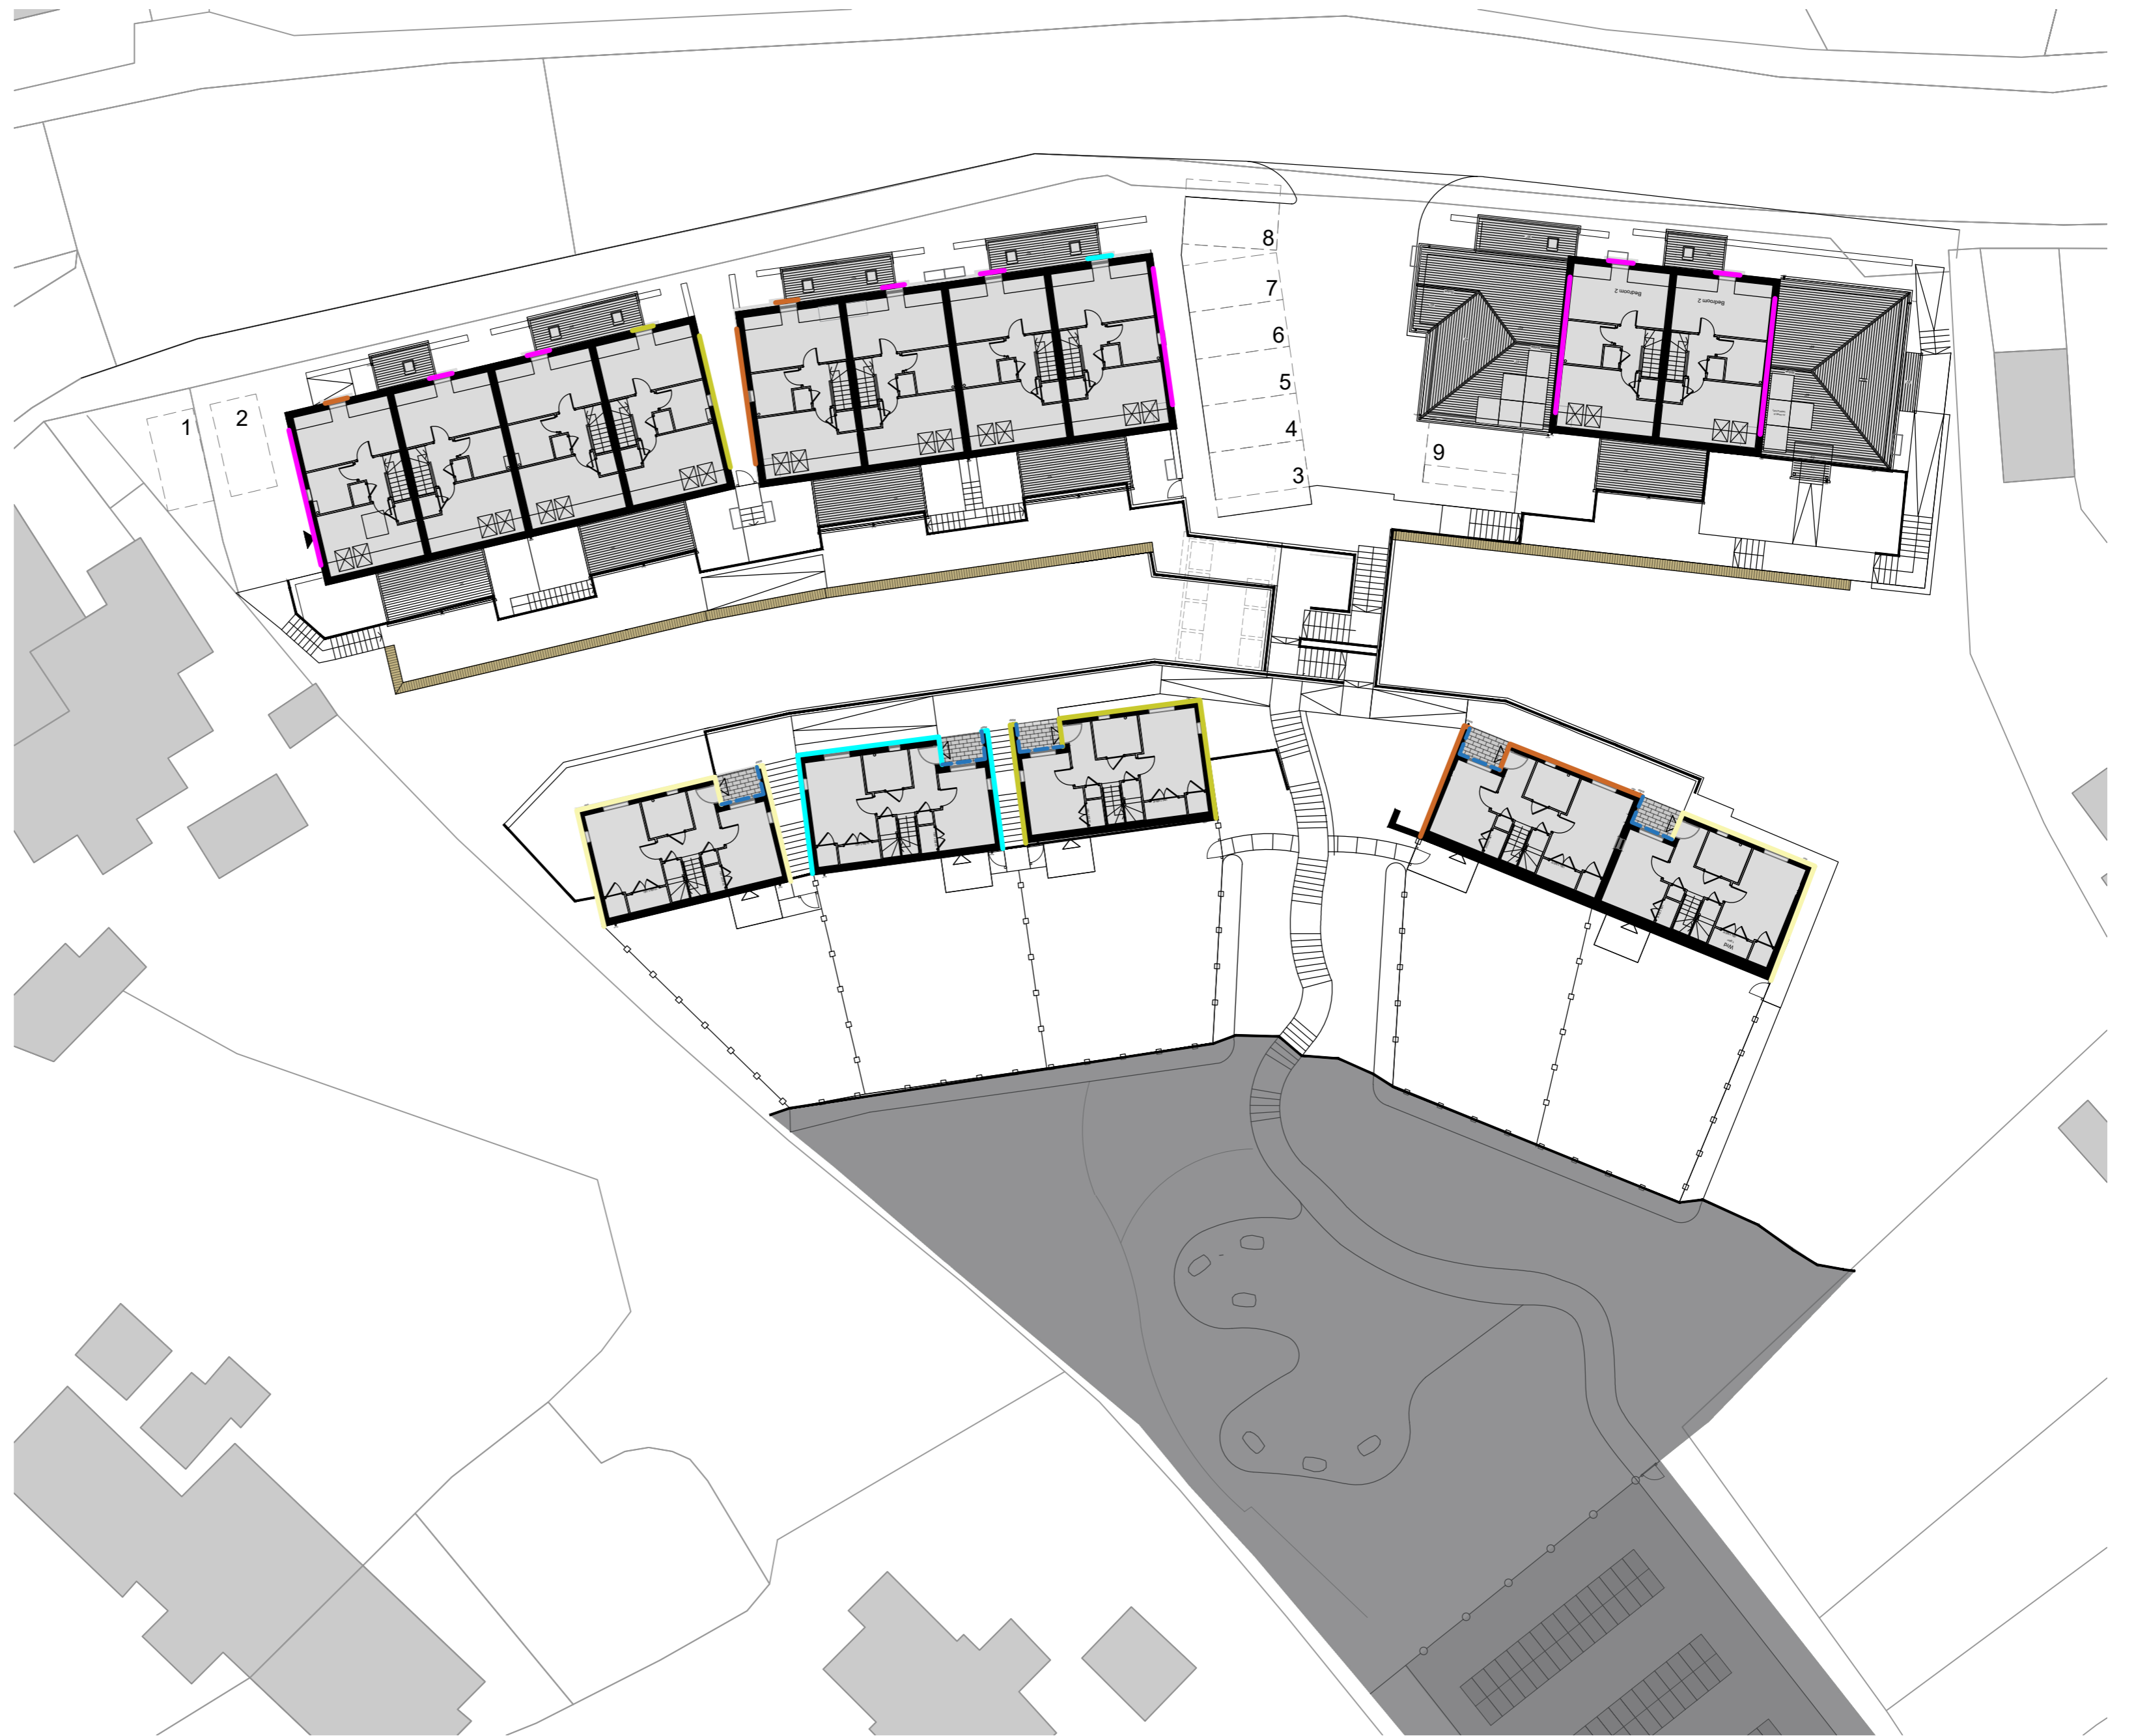


External Materials

	Large format natural stone
	Natural stone
	'Buttermilk' smooth render
	'Borrowed Blue' smooth render
	'Gardenia' smooth render
	'Fresh Plaster' smooth render
	Grey horizontal cladding
	Granite Quoins
	Grey slate hung wall
	Grey slate roof
	Anthracite aluminum windows & rear doors
	Anthracite front door
	Light Blue front door
	Red front door
	Light yellow front door

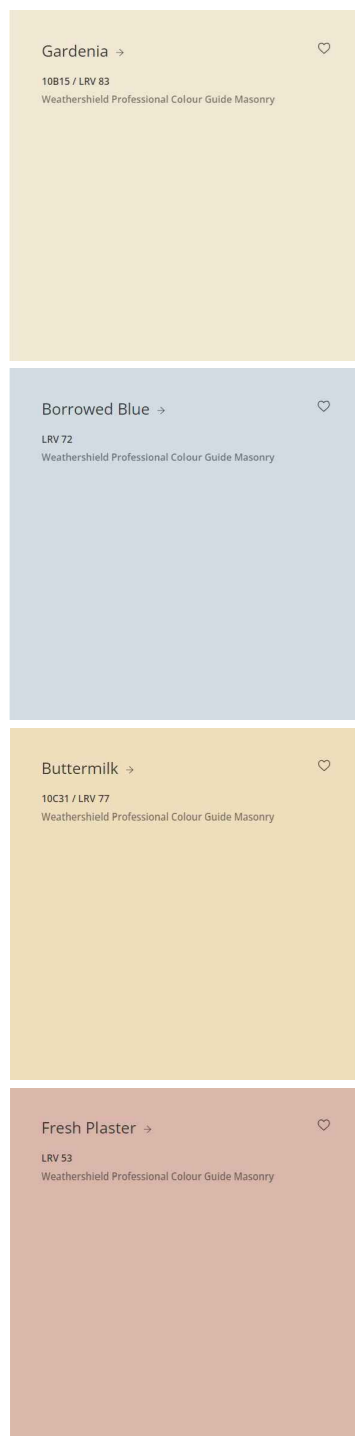

Project: Carn Thomas, Isles of Scilly
 Title: Material Plan - First Floor & Ground Floor
 Client: Livewest
 Date: Mar 2024
 Drawn by: RIA
 Checked by: DMA
 Scale: 1:250 @ A2
 Drawing No.: 21024_MP_03

RECEIVED
 By Liv Rickman at 12:00 pm, Aug 22, 2024

