


### External Materials

	Large format natural stone
	Natural stone
	'Buttermilk' smooth render
	'Borrowed Blue' smooth render
	'Gardenia' smooth render
	'Fresh Plaster' smooth render
	Grey horizontal cladding
	Granite Quoins
	Grey slate hung wall
	Grey slate roof
	Anthracite aluminum windows & rear doors
	Anthracite front door
	Light Blue front door
	Red front door
	Light yellow front door

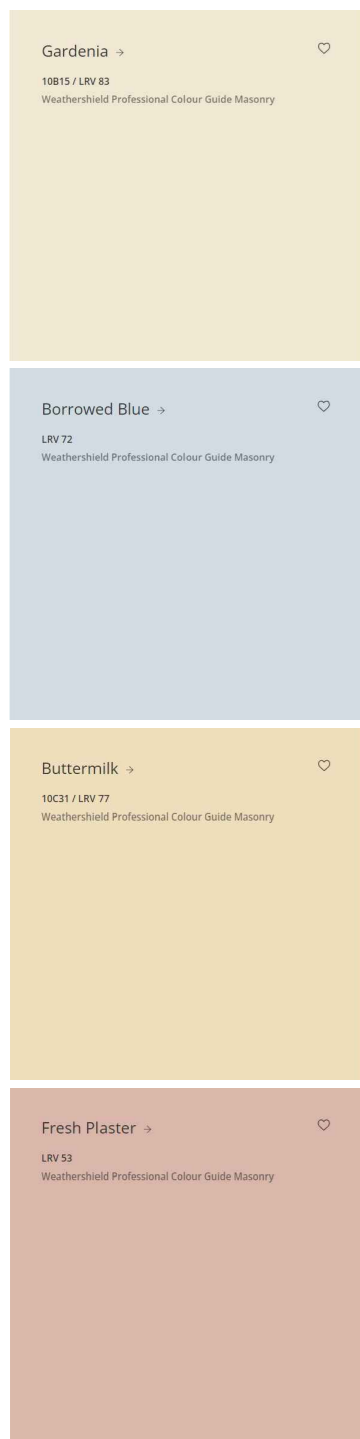

**Project:** Carn Thomas, Isles of Scilly  
**Title:** Material Plan - Lower Ground Floor  
**Client:** Livewest  
**Date:** Mar 2024  
**Drawn by:** RIA  
**Checked by:** DMA  
**Scale:** 1:250 @ A2  
**Drawing No.:** 21024\_MP\_01

**RECEIVED**  
 By Liv Rickman at 11:58 am, Aug 22, 2024

