




Parking Lot (East) Elevation AS



Parking Lot (West) Elevation OPP

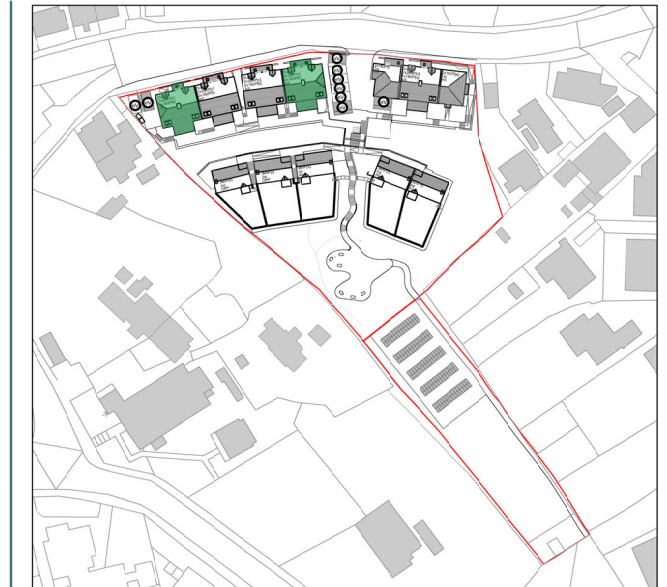

Plot Orientation Plan

As: 12
Opp: 7

External Material Legend

1	Large format natural stone
2	Natural stone
3	Through coloured smooth render
4	Grey horizontal cladding
5	Grey Aluminium triple glazed windows
6	Black half round UPVC gutters and downpipes
7	Grey UPVC Fascias
8	Grey half round ridge and hip tile
9	Grey slate
10	Solar PV Panels
11	Grey Velux rooflights



Perspective

Indicative only, elevations take precedence

RECEIVED
By Liv Rickman at 4:41 pm, May 03, 2024



Project: Carn Thomas, St Mary's, Isles of Scilly
 Title: Type A,B,C - Parking Lot (East & West) Elevations
 Client: Livewest
 Date: March 2024
 Drawn by: STA
 Checked by: PM
 Scale: 1:100 @ A3
 Drawing No.: 21024 HT A,B,C-11

Rev.: G - Window Material updated

