



### Bin store arrangements

Plots	Waste storage cupboard	Waste storage locker	Communal waste cupboard	Communal waste store	Communal waste store (upper shaft)	Communal waste store (lower shaft)
1			●			
2			●			
3		●				
4		●				
5		●				
6		●				
7		●				
8		●		●		
9		●		●		
10		●				
11		●				
12	●		●			
13	●		●			
14	●			●		●
15	●			●		●
16	●			●		●
17	●			●		●
18	●			●		●
19	●			●		●
20	●			●		●
21	●			●		●
22		●		●		
23		●		●		●
24		●		●		●
25		●		●		●
26		●		●		●
27		●		●		●


Bin store locations and resident waste disposal routes

1:200


- - Waste storage cupboards
- - Waste storage lockers
- - Communal waste store
- - Communal waste cupboard
- - Communal domestic waste shaft

**Design to comply with Approved document H:**


- 30m maximum distance from residence to store/ shute
- 25m maximum distance from waste store to waste collection point

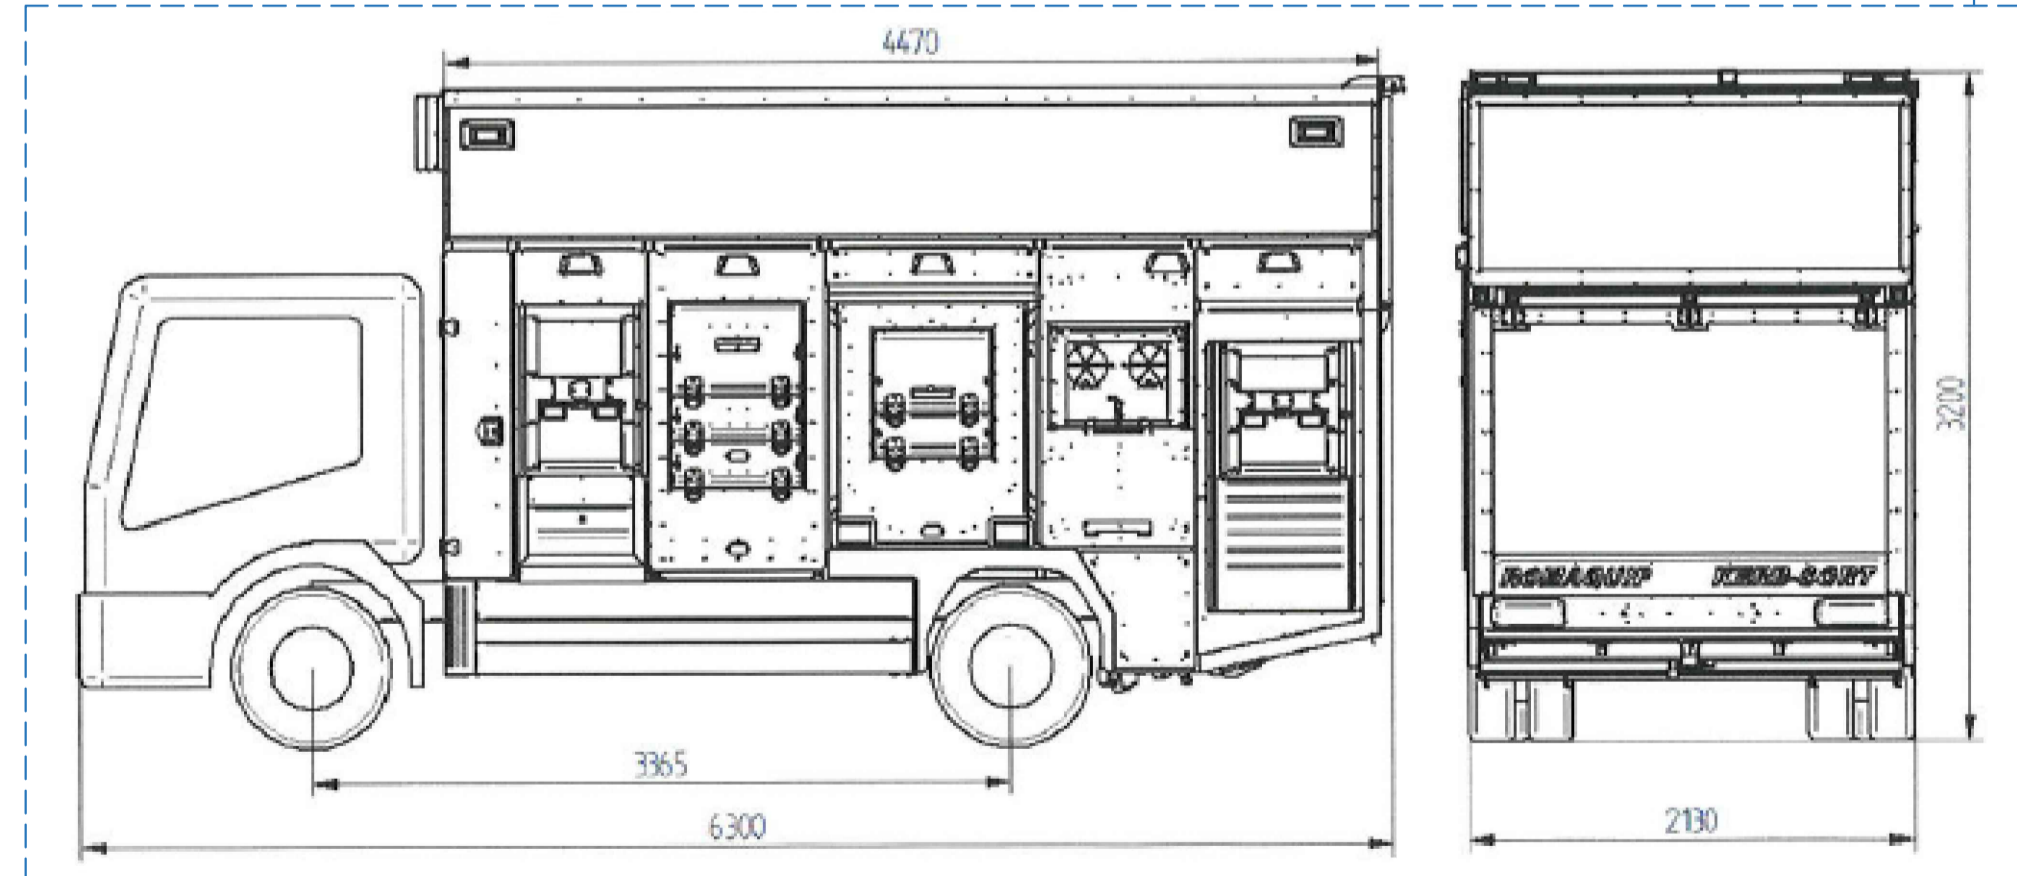


Indicative dimensions of waste removal vehicle (supplied by council)

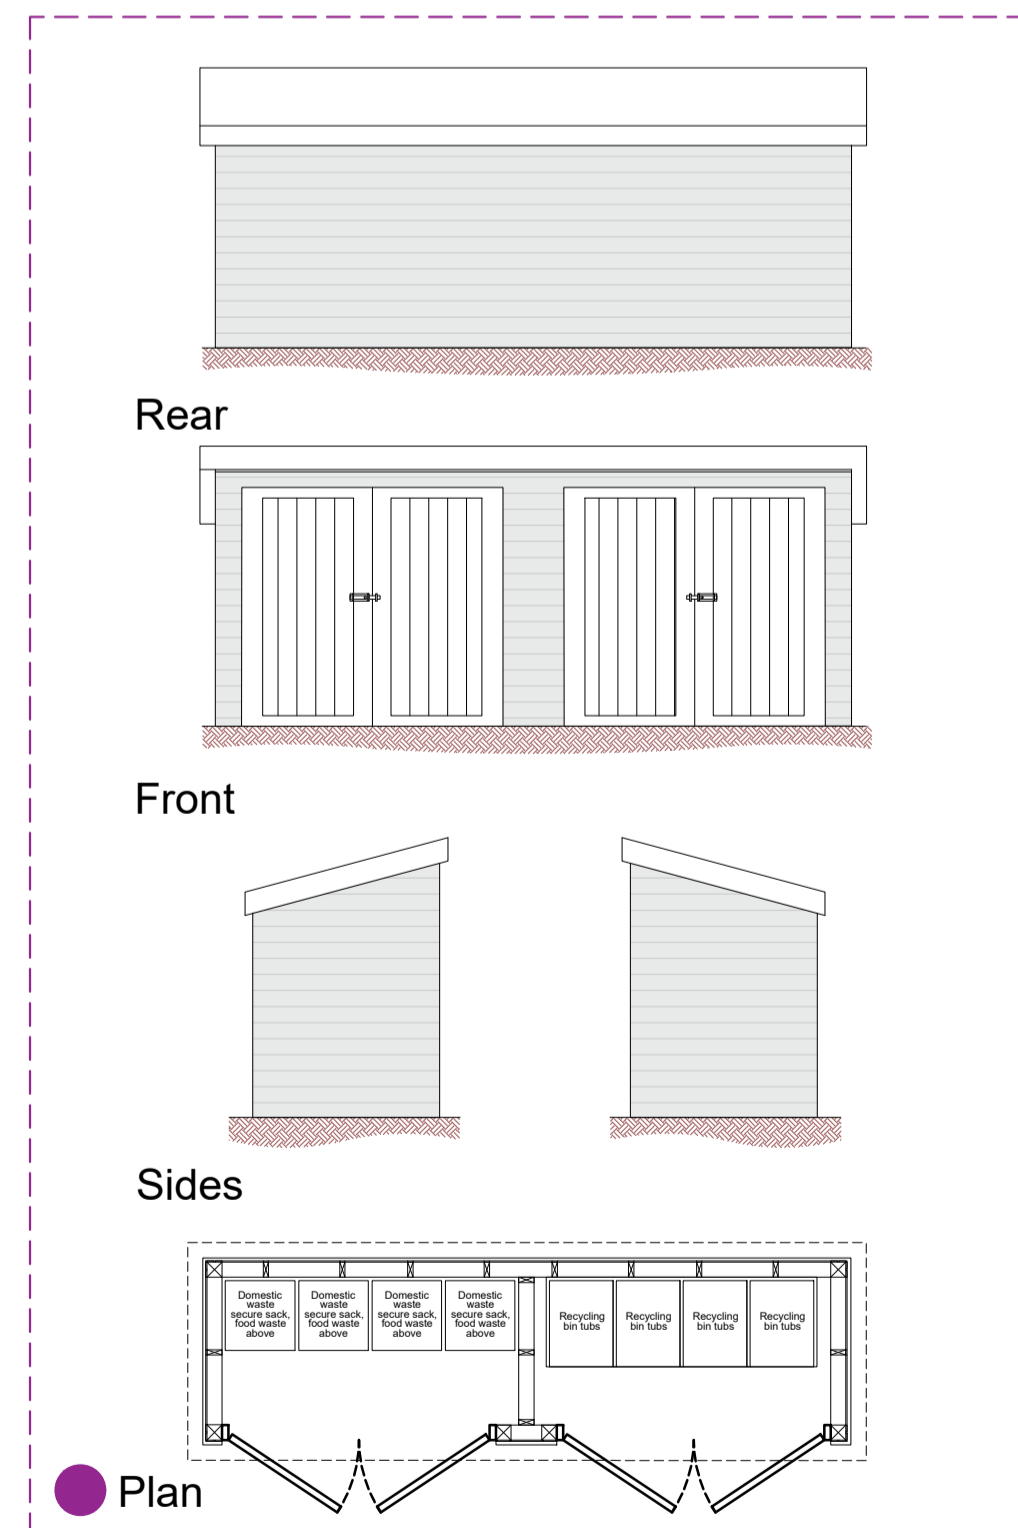

Example of Communal waste cupboards

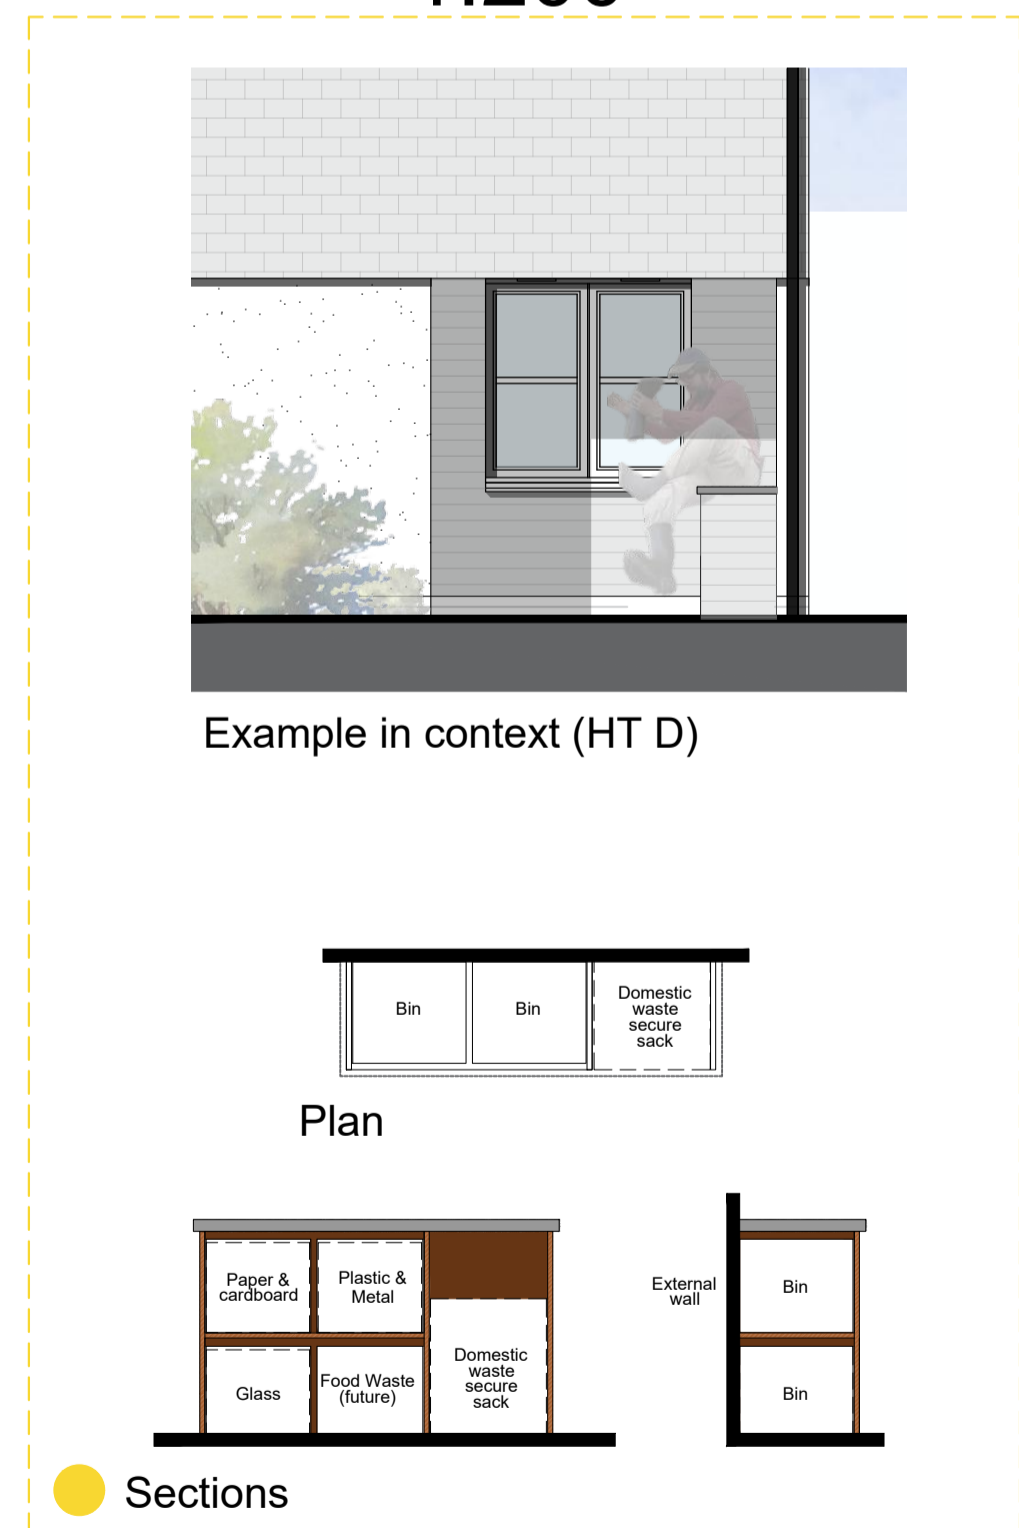

Example of waste storage lockers

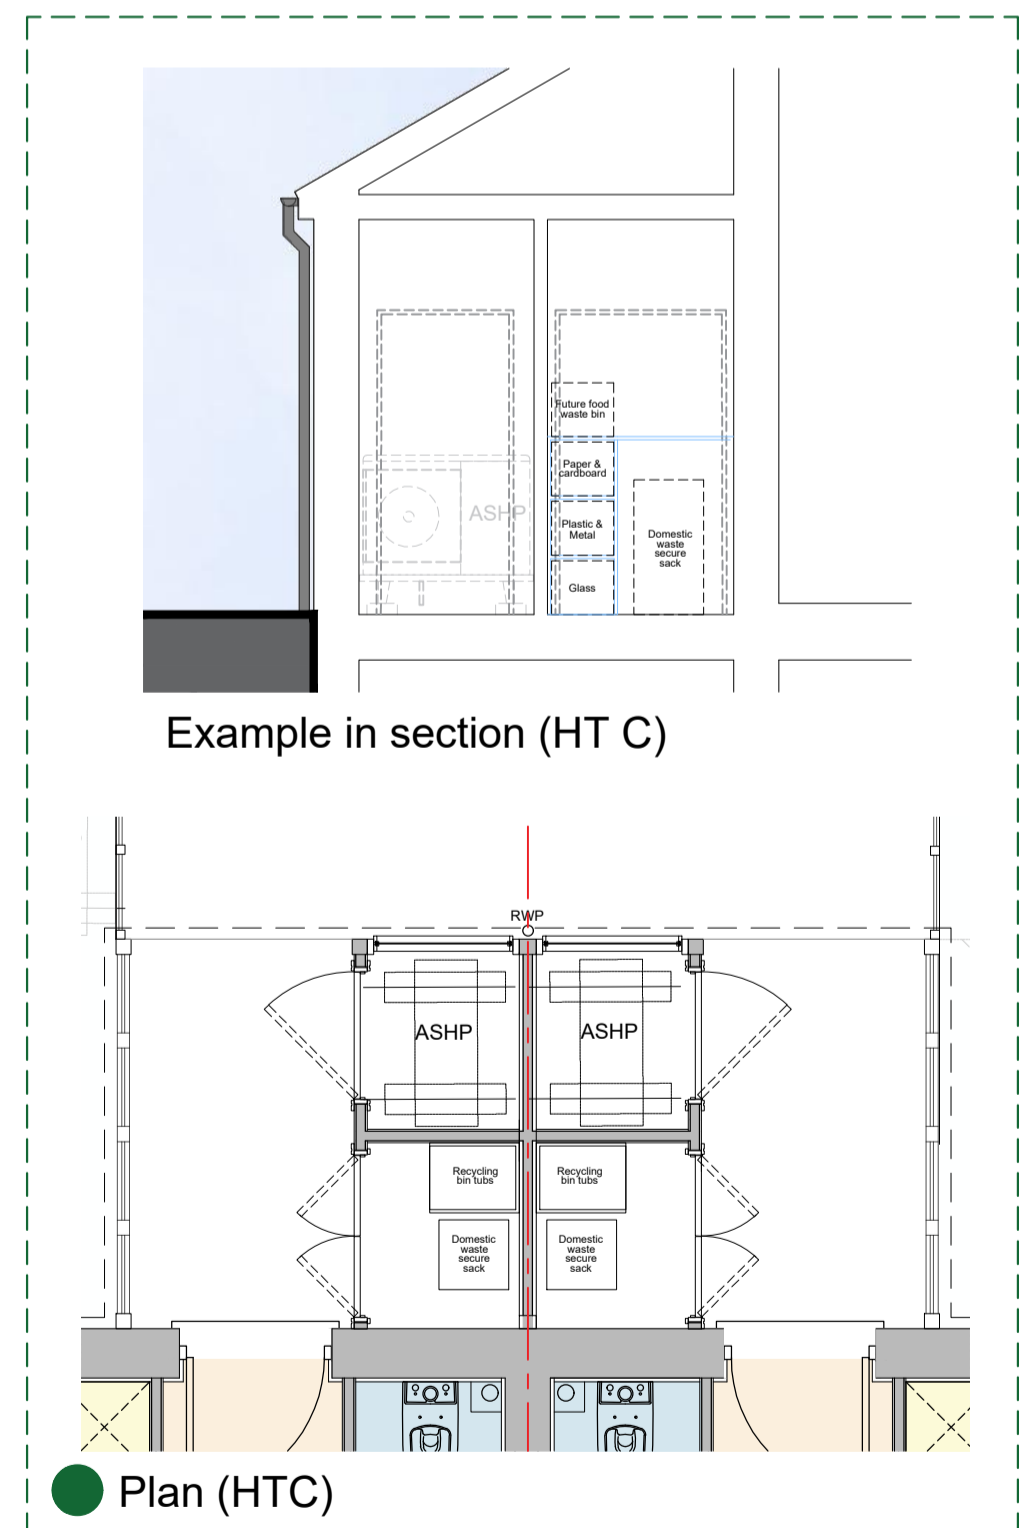

Example of waste storage cupboards (HT C)