


Section A-A



Section B-B

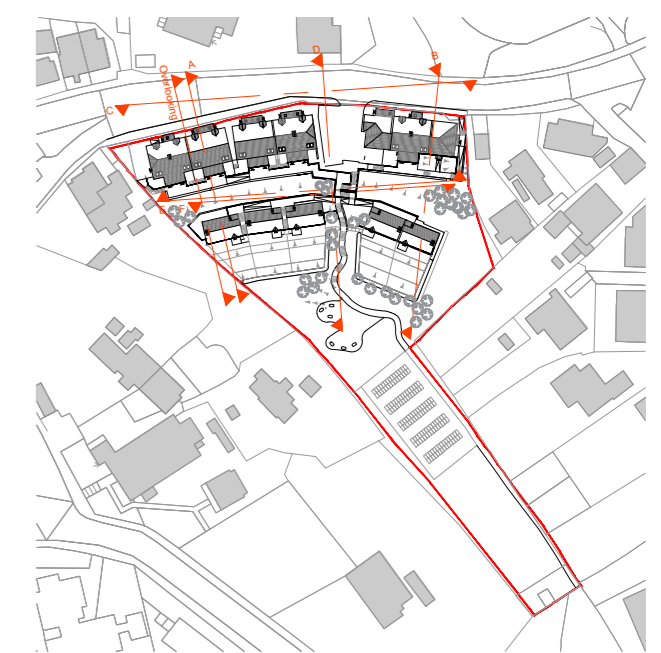

Project: Carn Thomas, Isles of Scilly
 Title: Site Sections A-A & B-B
 Client: LiveWest
 Date: Apr 2024
 Drawn by: RIA
 Checked by: DMA
 Scale: 1:250 @ A2
 Drawing No.: 21024 / SS01 Rev.: A - Hatch removed

RECEIVED
 By Liv Rickman at 11:38 am, Aug 22, 2024

