





Section C-C

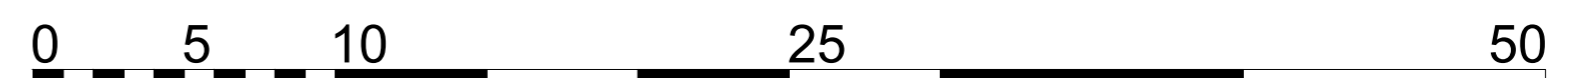

Section D-D

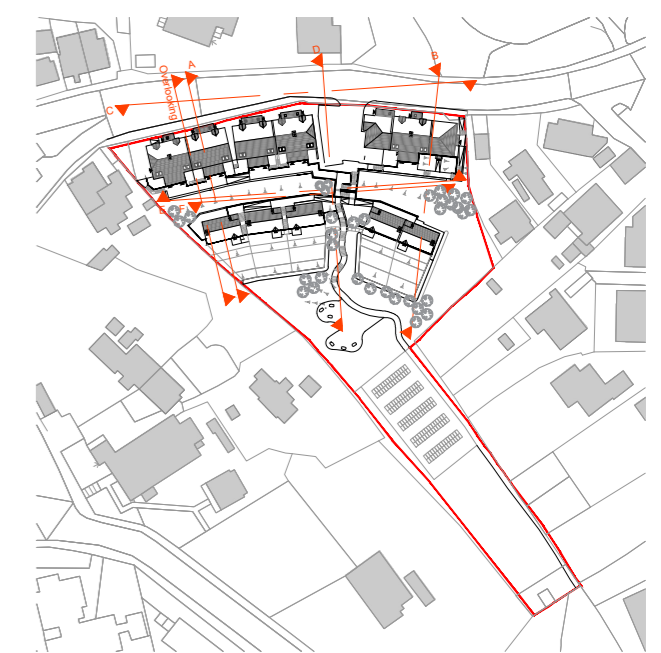

Project: Carn Thomas, Isles of Scilly  
 Title: Site Sections C-C & D-D  
 Client: LiveWest  
 Date: Apr 2024  
 Drawn by: RIA  
 Checked by: DMA  
 Scale: 1:250 @ A2  
 Drawing No.: 21024 / SS02 Rev.: B - Updated